


12 Proposed On Street Parking Spaces

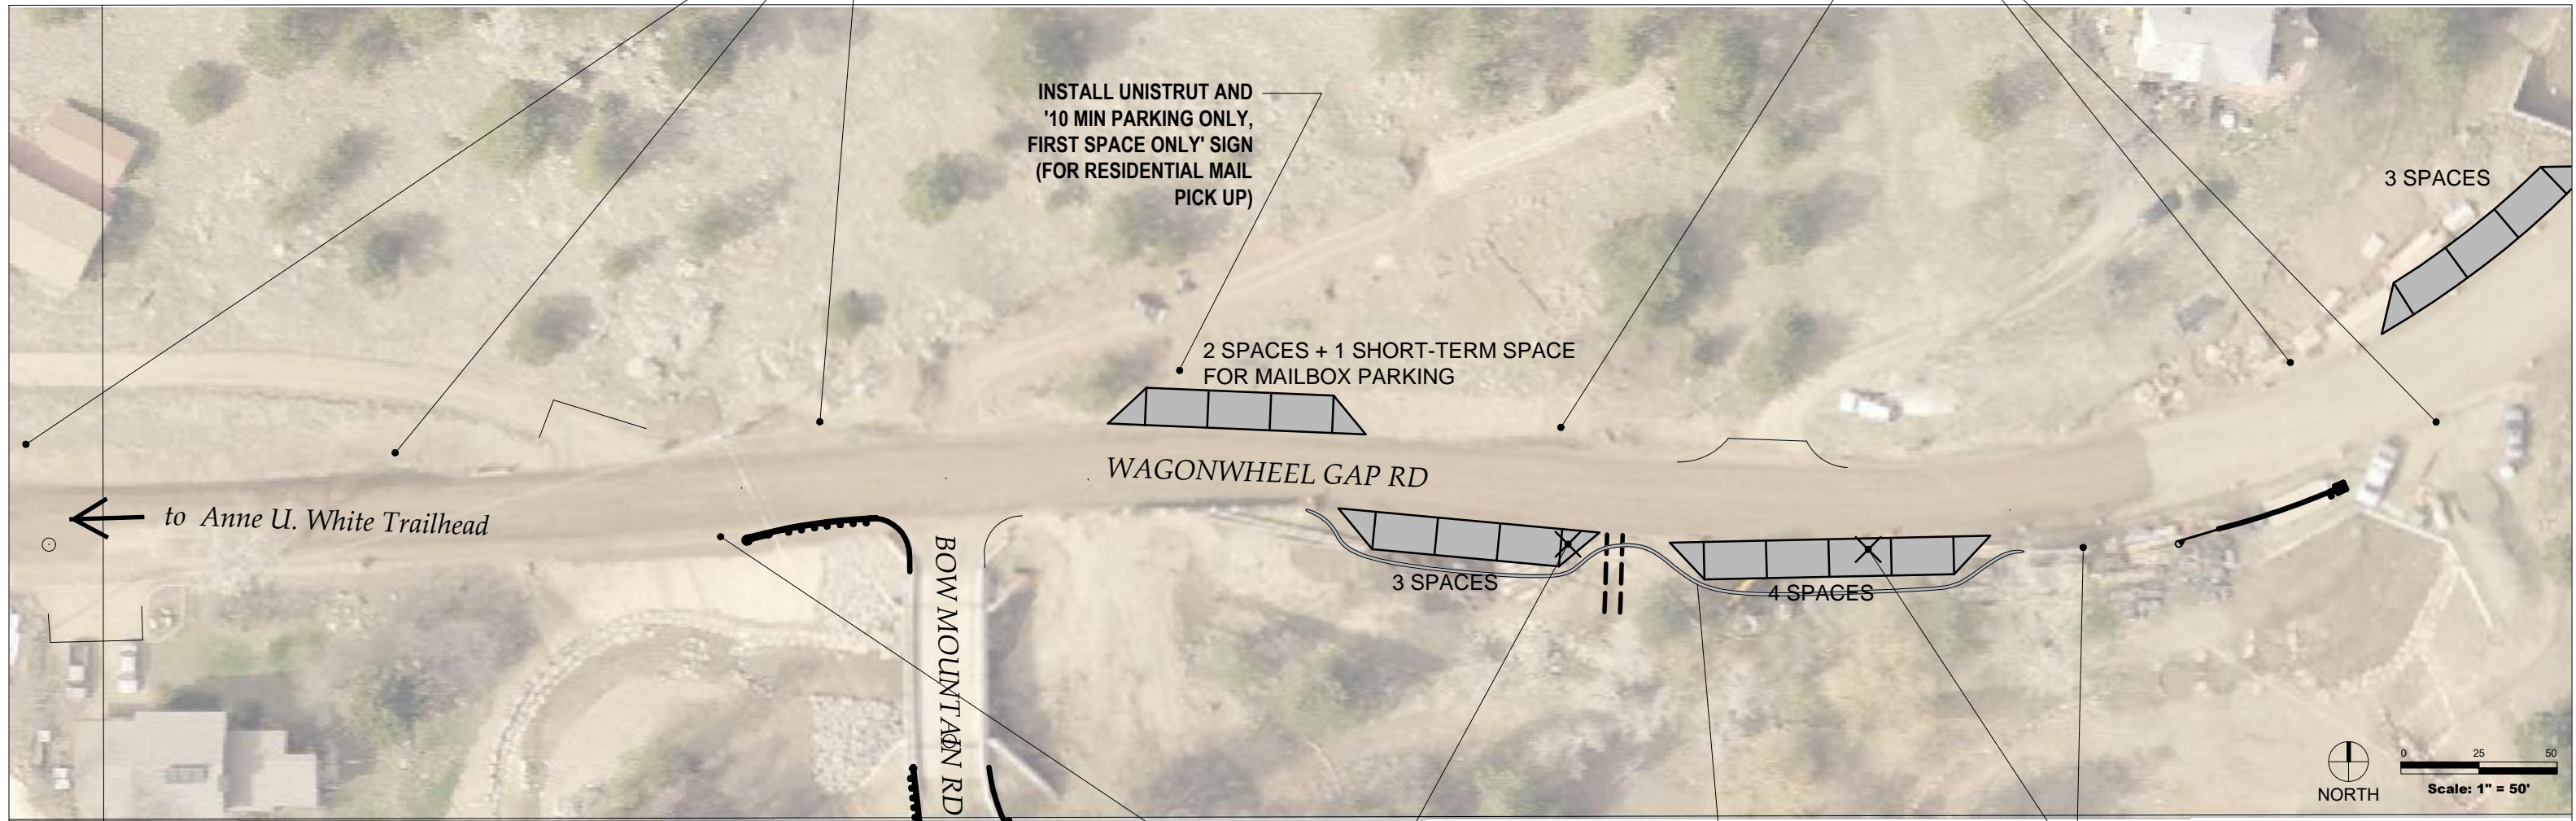

Proposed Signs:

REMOVE UNISTRUT & SPEED LIMIT SIGN (R2-1), RELOCATE APPROX. 270' WEST

INSTALL EROSION CONTROL LOGS TO PROTECT FOURMILE CANYON CREEK

REMOVE UNISTRUT & BUS STOP WARNING SIGN (S3-1), RELOCATE APPROX. 70' TO EAST

NOTE: PARKS AND OPEN SPACE WILL DELINEATE ON STREET PARKING WITH REFLECTORS.

Drawing No.: L2



PARKING & SIGNS ALONG WAGONWHEEL GAP ROAD

Anne U. White Overflow Parking

September 30, 2019

Boulder County Parks & Open Space 5201 St. Vrain Road Longmont, CO 80503
Phone: (303) 678-6200 Fax: (303) 678-6180 www.BoulderCounty.org

G:\DESIGN PM\Anne U White\Design Drawings\On Street Parking\Wagon_Wheel_Gap_Roadway.dwg