


G:\AUTOCAD\PROJECTS\WAY RD CONC-AND-BUS STOPS\PLAN SET\WAY RD-SIGNAGE 13 OCT 2017.DWG LAST PLOTTED 1/23/2018 2:26 PM

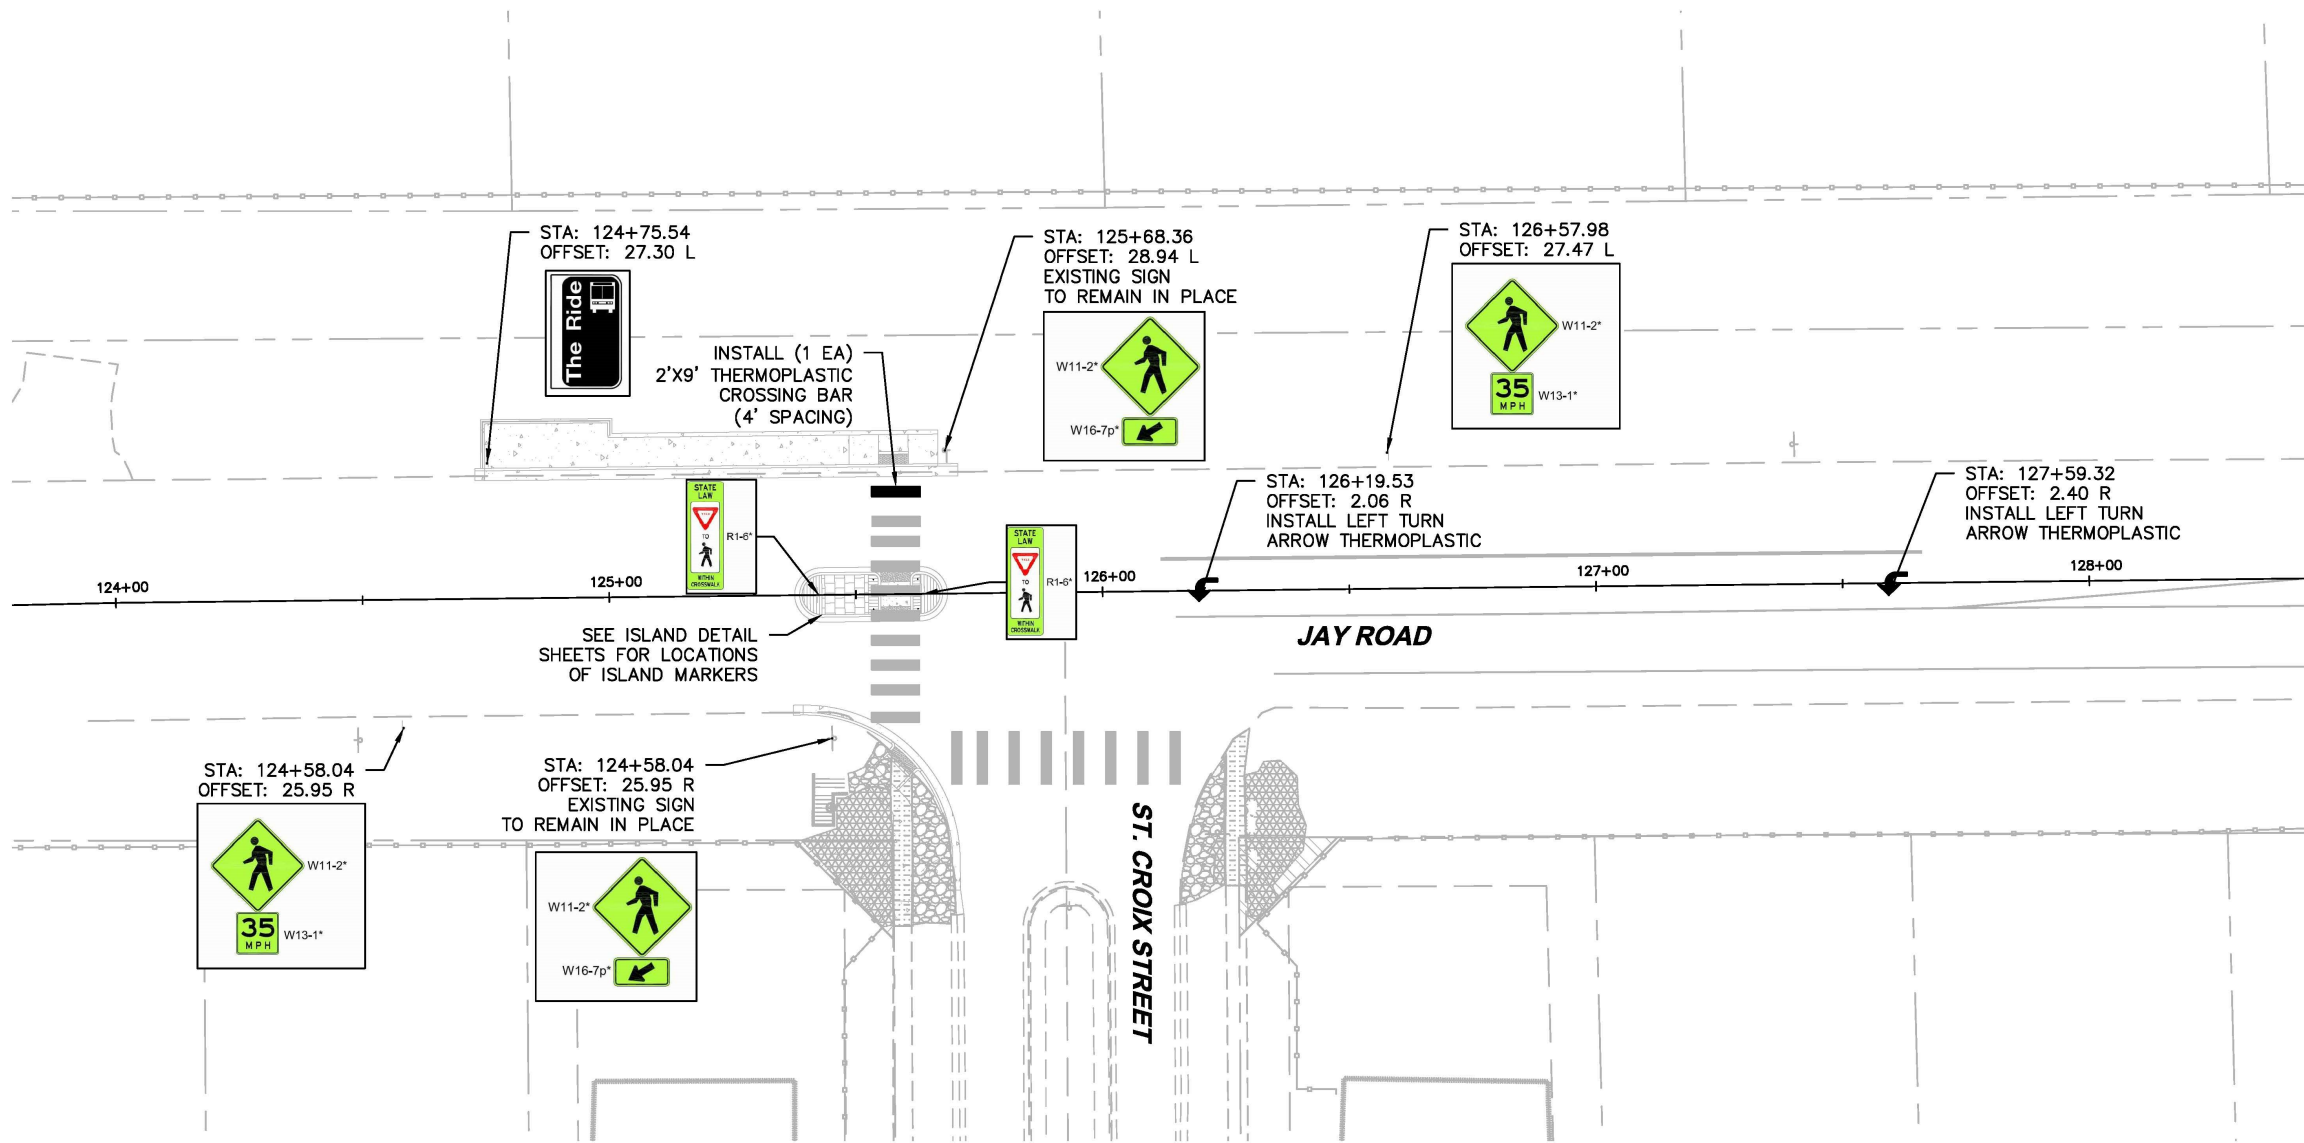

**BID-SET**

CALL UTILITY NOTIFICATION CENTER OF COLORADO  
 CALL 2-BUSINESS DAYS IN ADVANCE BEFORE YOU DIG, GRADE, OR EXCAVATE FOR THE MARKING OF UNDERGROUND MEMBER UTILITIES

REVISIONS:	NO.	DATE	REVISION DESCRIPTION:



**BOULDER COUNTY TRANSPORTATION DEPARTMENT  
 ENGINEERING DIVISION**

DESIGNED: RL CAD: RL CHECKED: DW DATE: 1/22/18

JAY ROAD PEDESTRIAN ISLANDS  
**SIGNAGE (2)**

PROJECT NO: **RD-044-020** SHEET NO: **33**