
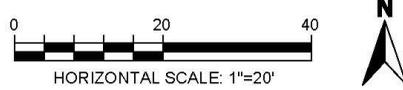


G:\AUTOCAD\PROJECTS\JAY RD COINC-AND-BUS STOPS\PLAN SET\JAY RD-30TH ST PED ISLANDS 28 JULY 2017.DWG LAST PLOTTED 1/23/2018 2:24 PM

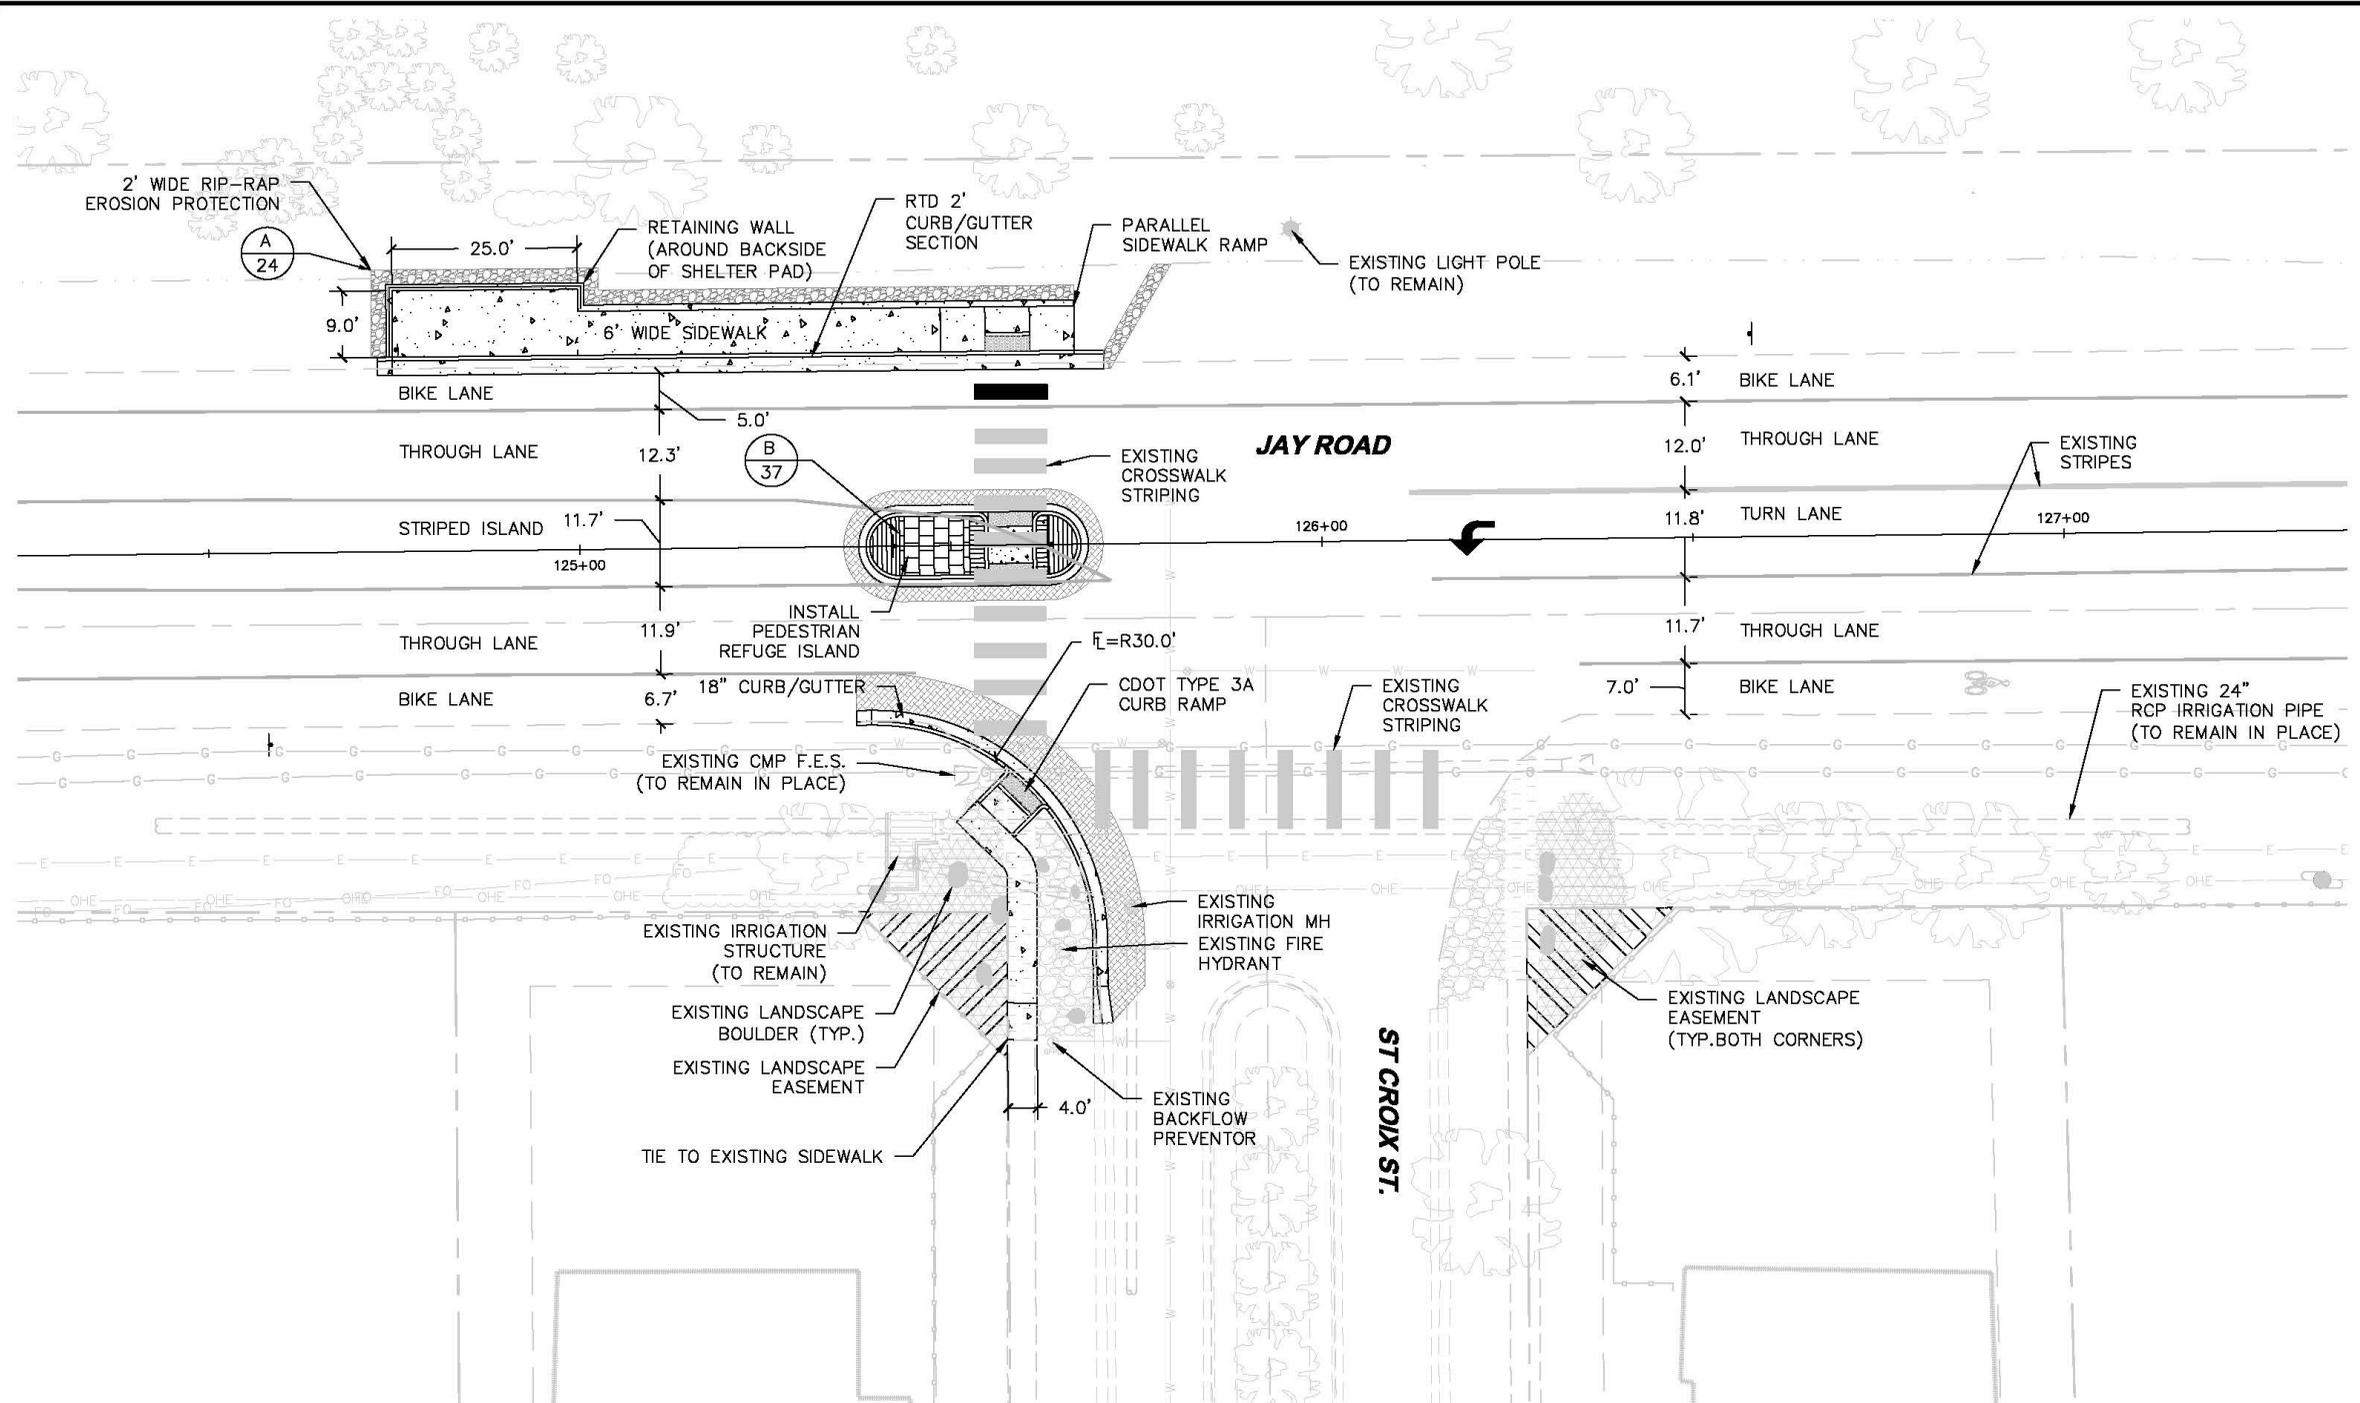

BID-SET

CALL UTILITY NOTIFICATION CENTER OF COLORADO
811
 CALL 2-BUSINESS DAYS IN ADVANCE BEFORE YOU DIG, GRADE, OR EXCAVATE FOR THE MARKING OF UNDERGROUND MEMBER UTILITIES

NO.	DATE	REVISION DESCRIPTION:



**BOULDER COUNTY TRANSPORTATION DEPARTMENT
 ENGINEERING DIVISION**

JAY ROAD PEDESTRIAN ISLANDS
IMPROVEMENTS-ST. CROIX STREET
 PROJECT NO: **RD-044-020** SHEET NO: **17**

DESIGNED: RL	CAD: RL	CHECKED: DW	DATE: 1/22/18
--------------	---------	-------------	---------------