

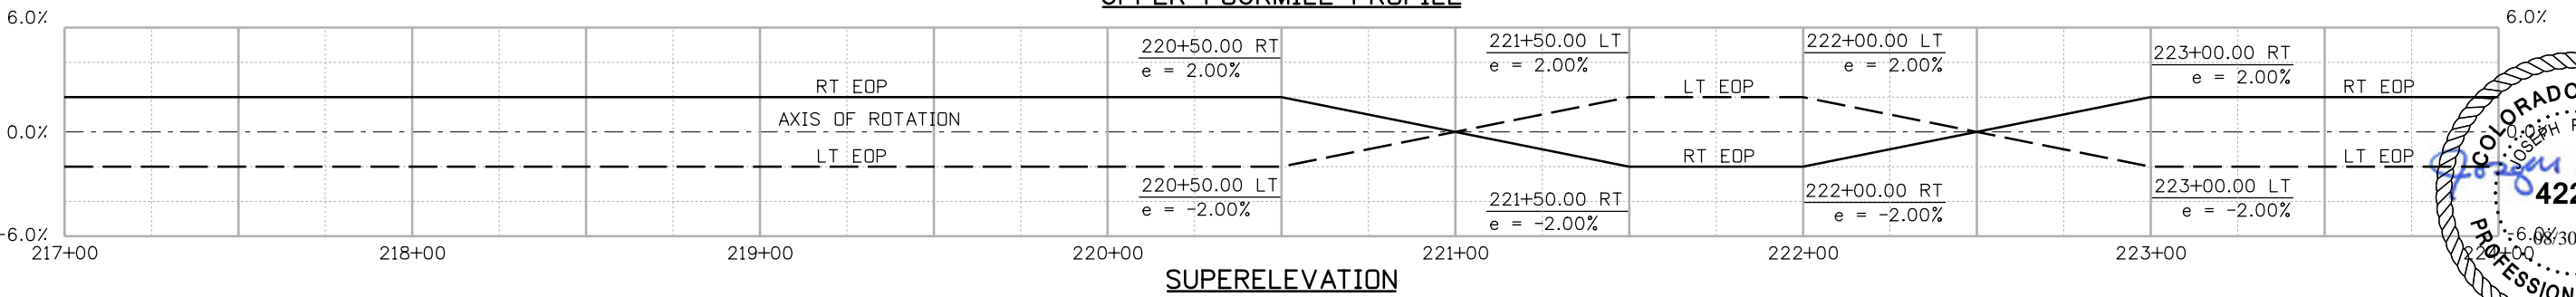
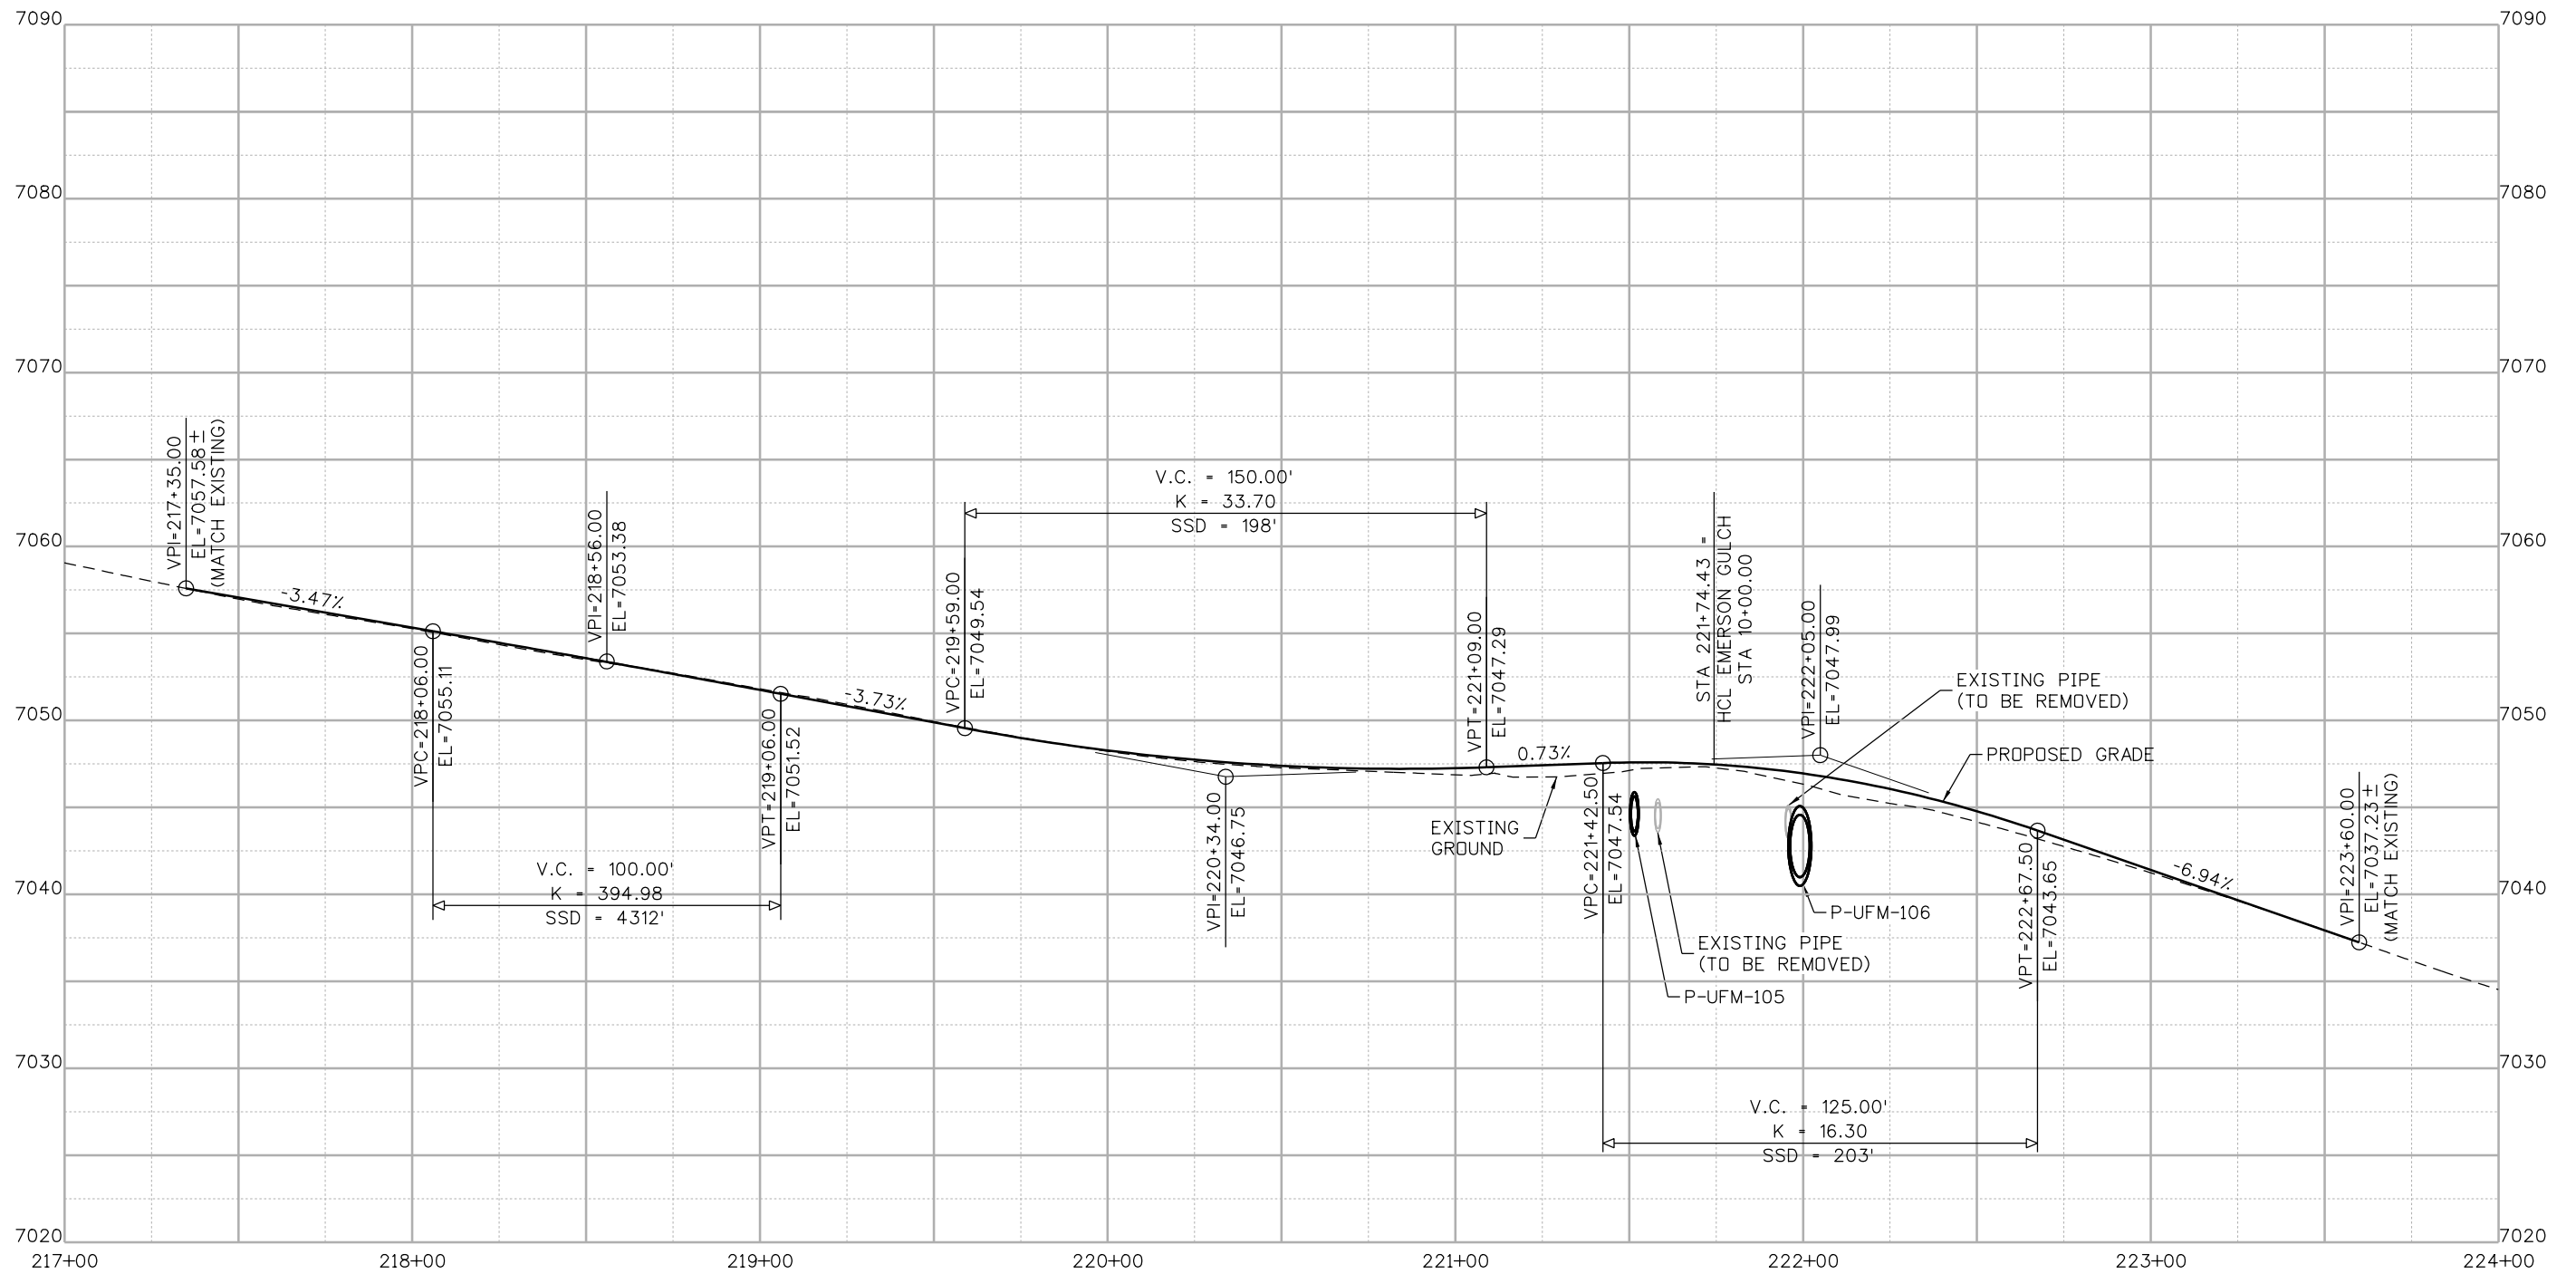


JoAnn Murray 4:42:10 PM 6/26/2017 p:\DCP\APP1\lkr-mbakercorp.com\p\prod\Documents\Transportation\101\08_Sheet_L_Files\05_Roadway\06N\UFM_RDWY_PROF_1.dgn

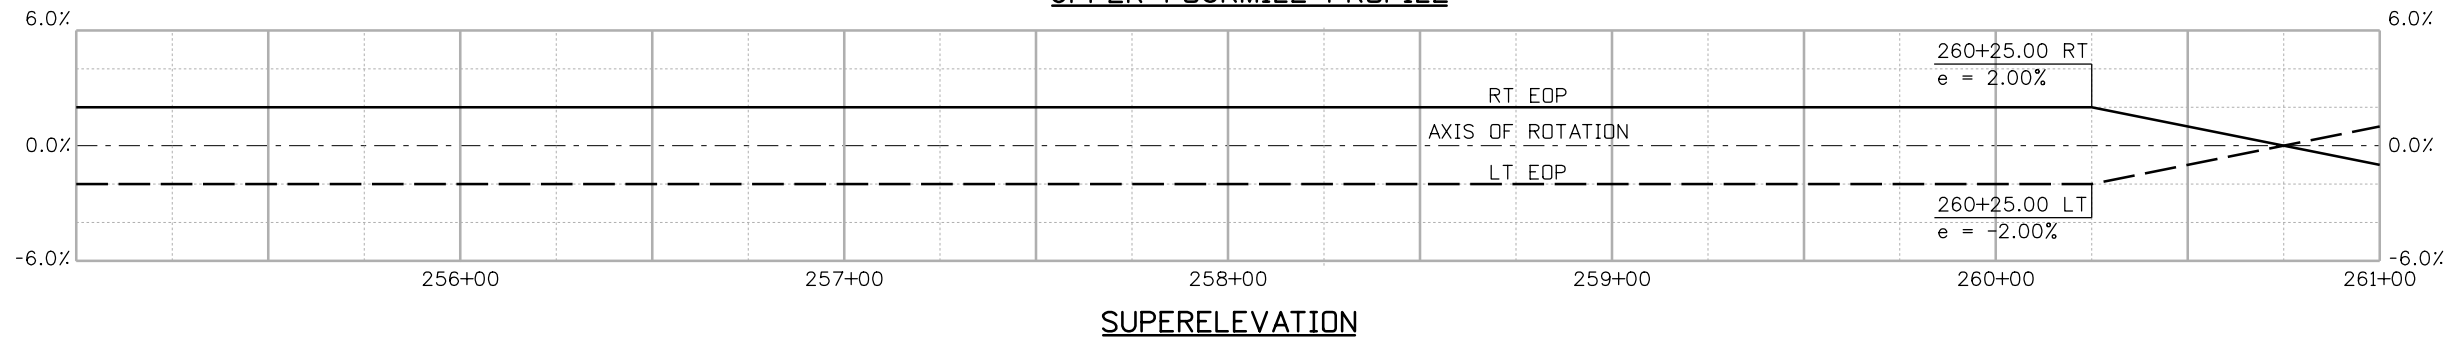



CONSTRUCTION SET	<p>CALL UTILITY NOTIFICATION CENTER OF COLORADO CALL 2-BUSINESS DAYS IN ADVANCE BEFORE YOU DIG, GRADE, OR EXCAVATE FOR THE MARKING OF UNDERGROUND MEMBER UTILITIES</p>	REVISIONS:	NO.	DATE	REVISION DESCRIPTION:	<p>BOULDER COUNTY TRANSPORTATION DEPARTMENT ENGINEERING DIVISION</p> <p>Michael Baker INTERNATIONAL</p>	DESIGNED: MEM	CAD: MEM	CHECKED: JPZ	DATE: 08/30/17	<p>UPPER FOURMILE CANYON DRIVE ROADWAY PROFILES (1 OF 13)</p> <p>PROJECT NO: 4041.SEP12C37 SHEET NO: 126</p>

JoAnn Murray 4:42:26 PM 6/26/2017 p:\1\DCPW\APP\lbr.mbakercorp.com\pwwork\Documents\Projects\Lakewood\Office\Boulder\County_Emergency_Transportation\10\08_Sheet_Files\05_Roadway\DCN\UFM_RDWY_PROF 2.dgn

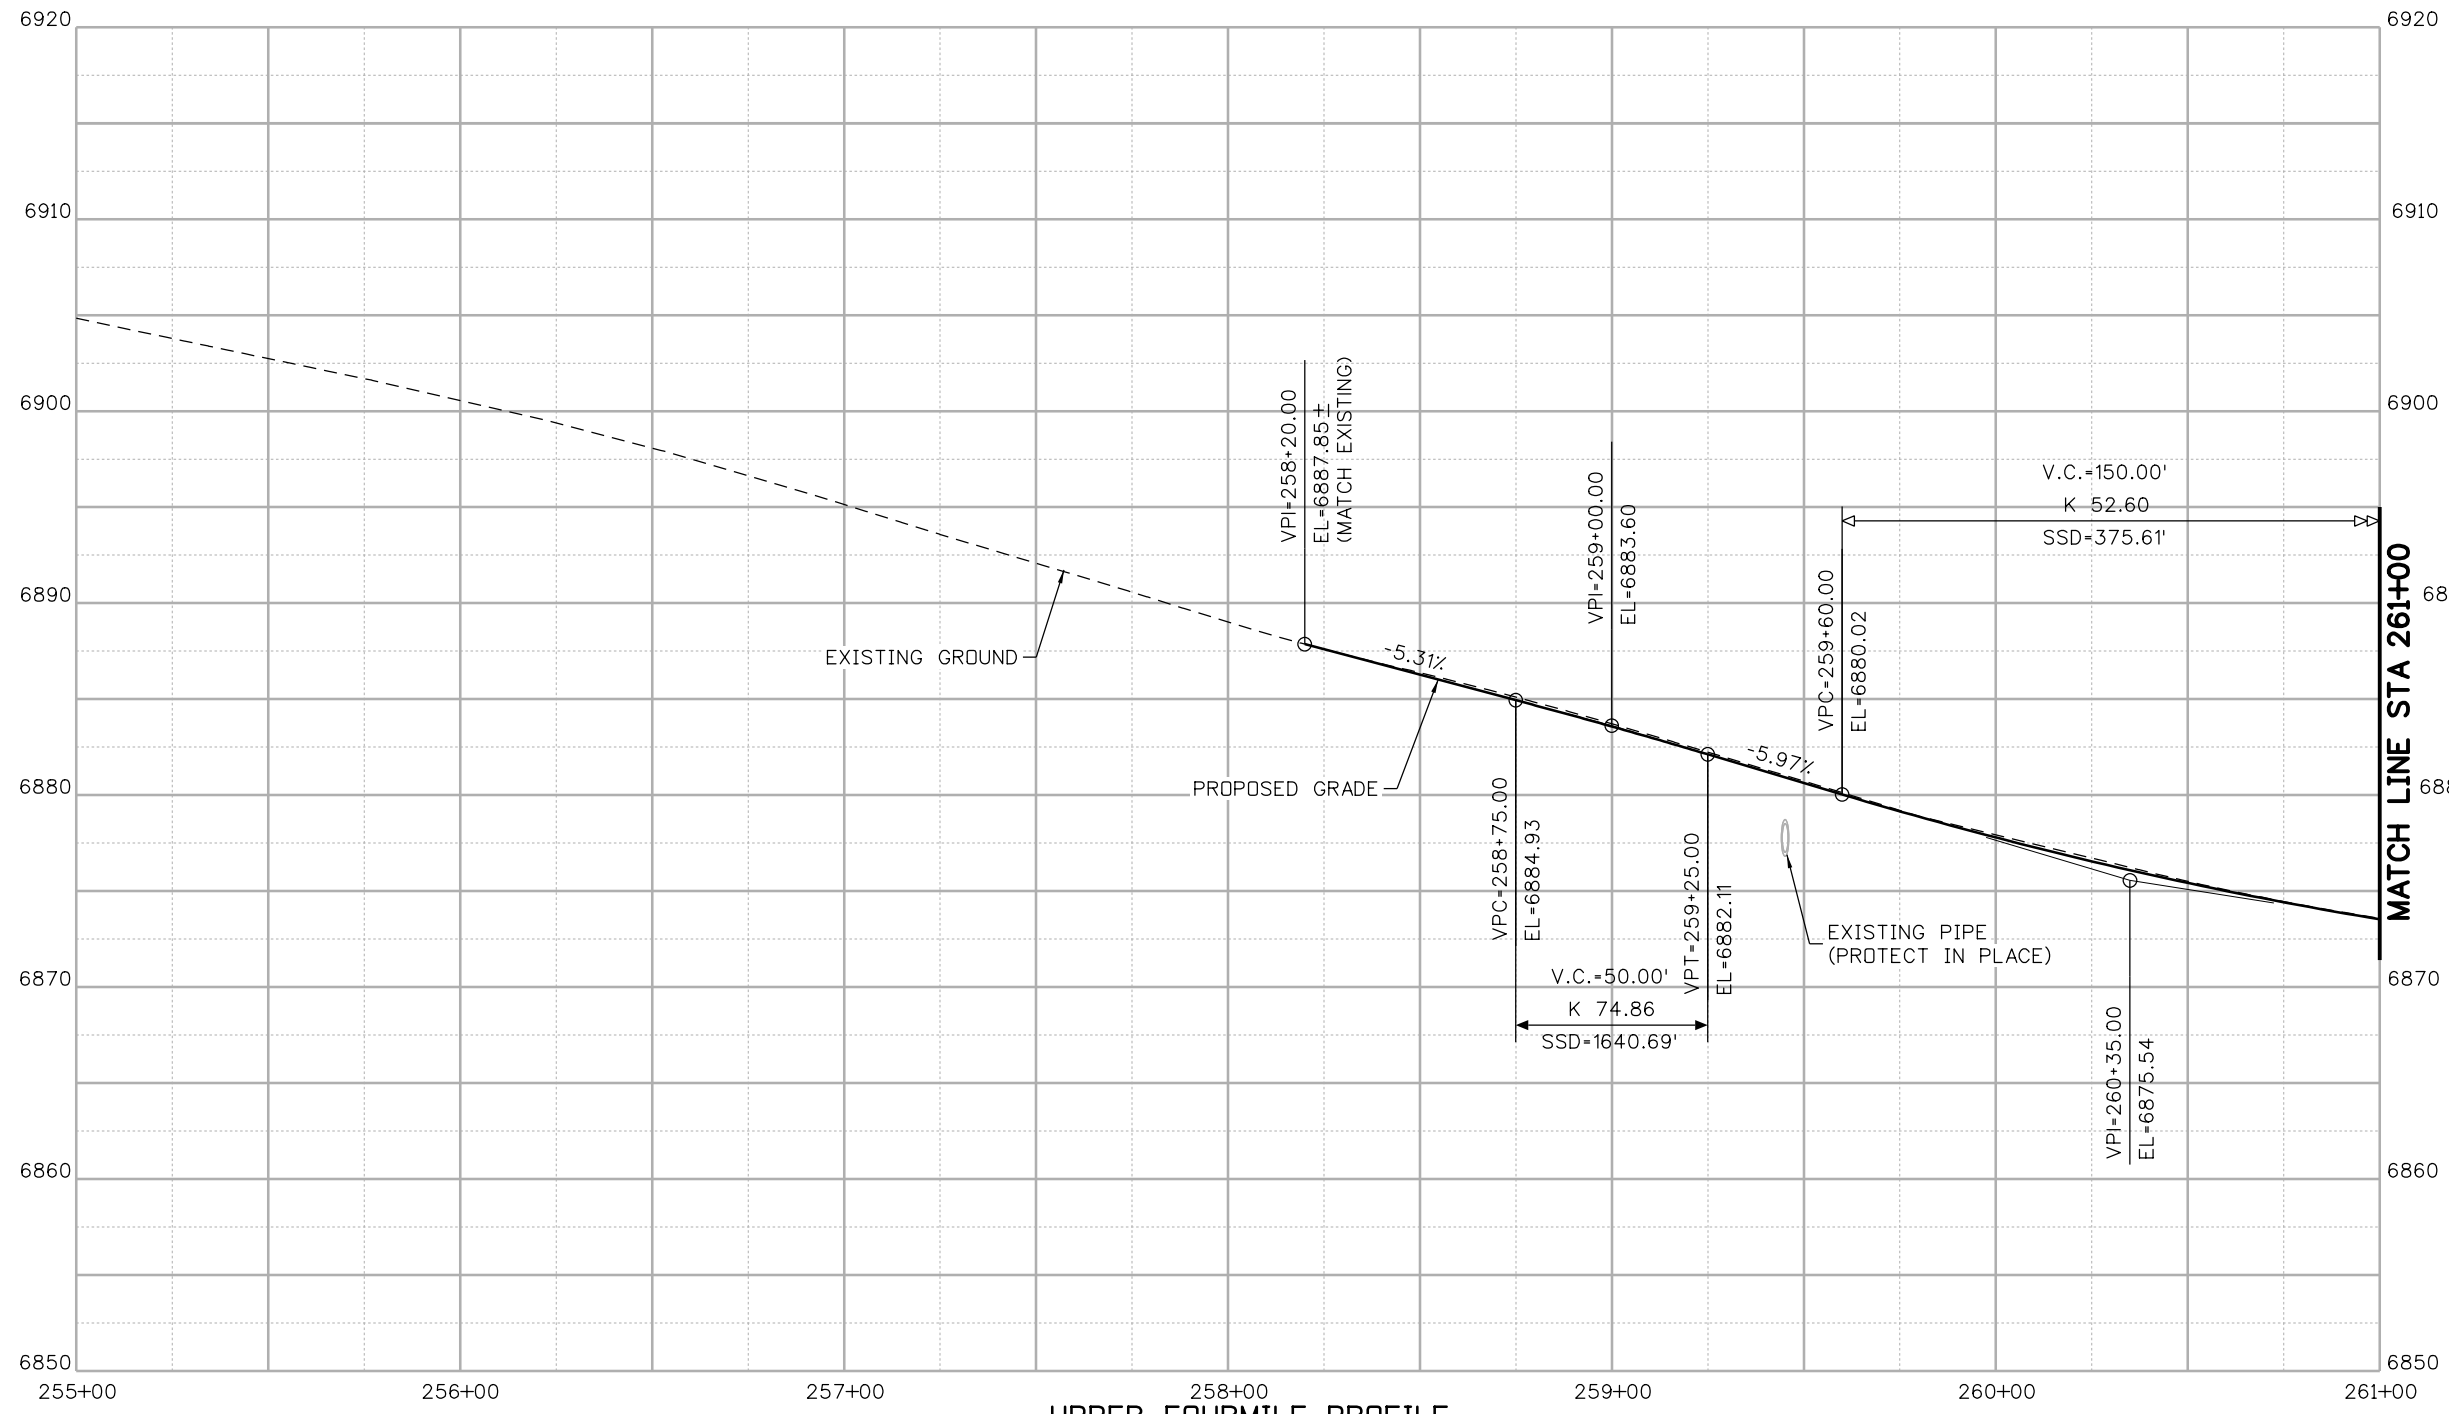


CONSTRUCTION SET	<p>CALL UTILITY NOTIFICATION CENTER OF COLORADO CALL 2-BUSINESS DAYS IN ADVANCE BEFORE YOU DIG, GRADE, OR EXCAVATE FOR THE MARKING OF UNDERGROUND MEMBER UTILITIES</p>	REVISIONS:				BOULDER COUNTY TRANSPORTATION DEPARTMENT ENGINEERING DIVISION				UPPER FOURMILE CANYON DRIVE ROADWAY PROFILES (2 OF 13)	
		NO.	DATE	REVISION DESCRIPTION:		DESIGNED: MEM	CAD: MEM	CHECKED: JPZ	DATE: 08/30/17	PROJECT NO: 4041.SEPT12C37	SHEET NO: 127

JoAnn Murray 4:42:41 PM 6/26/2017 p:\DCFW\APP\lkr\michaelcorp.com\p\prod\Documents\Projects\Lakewood\Office\Boulder\County_Emergency_Transportation\10\08_Sheet_Files\05_Roadway\06N\UFM_PROFILE_3.dgn

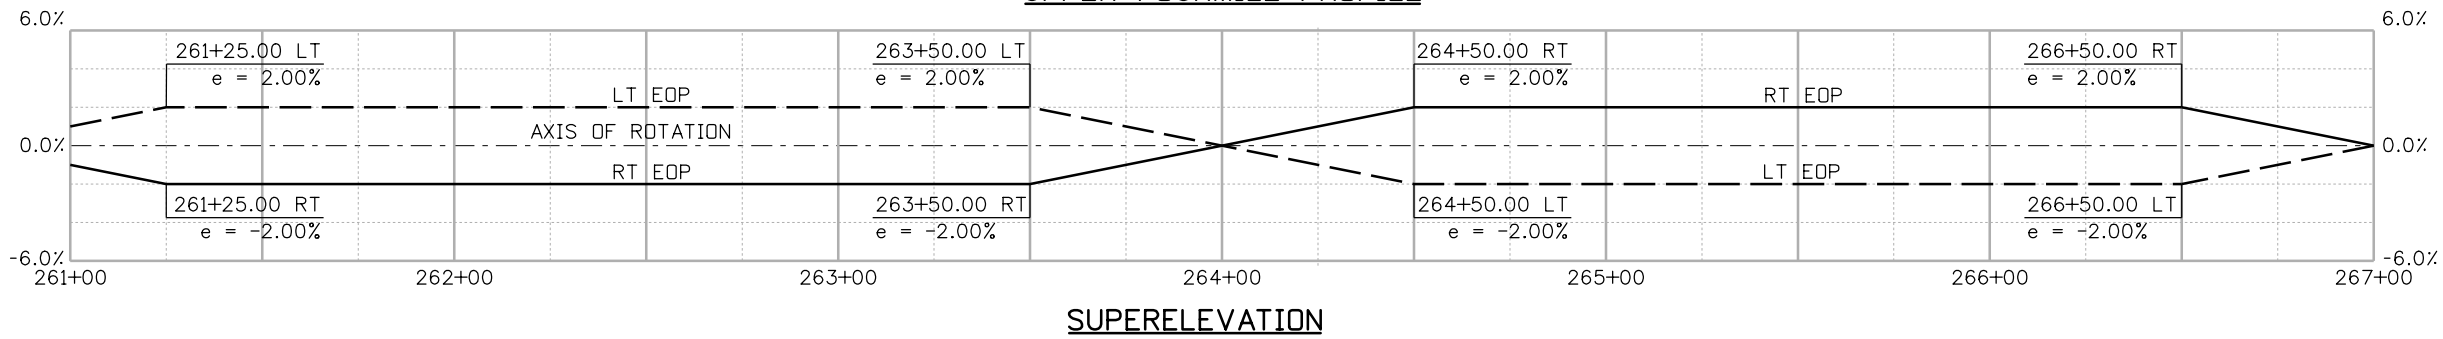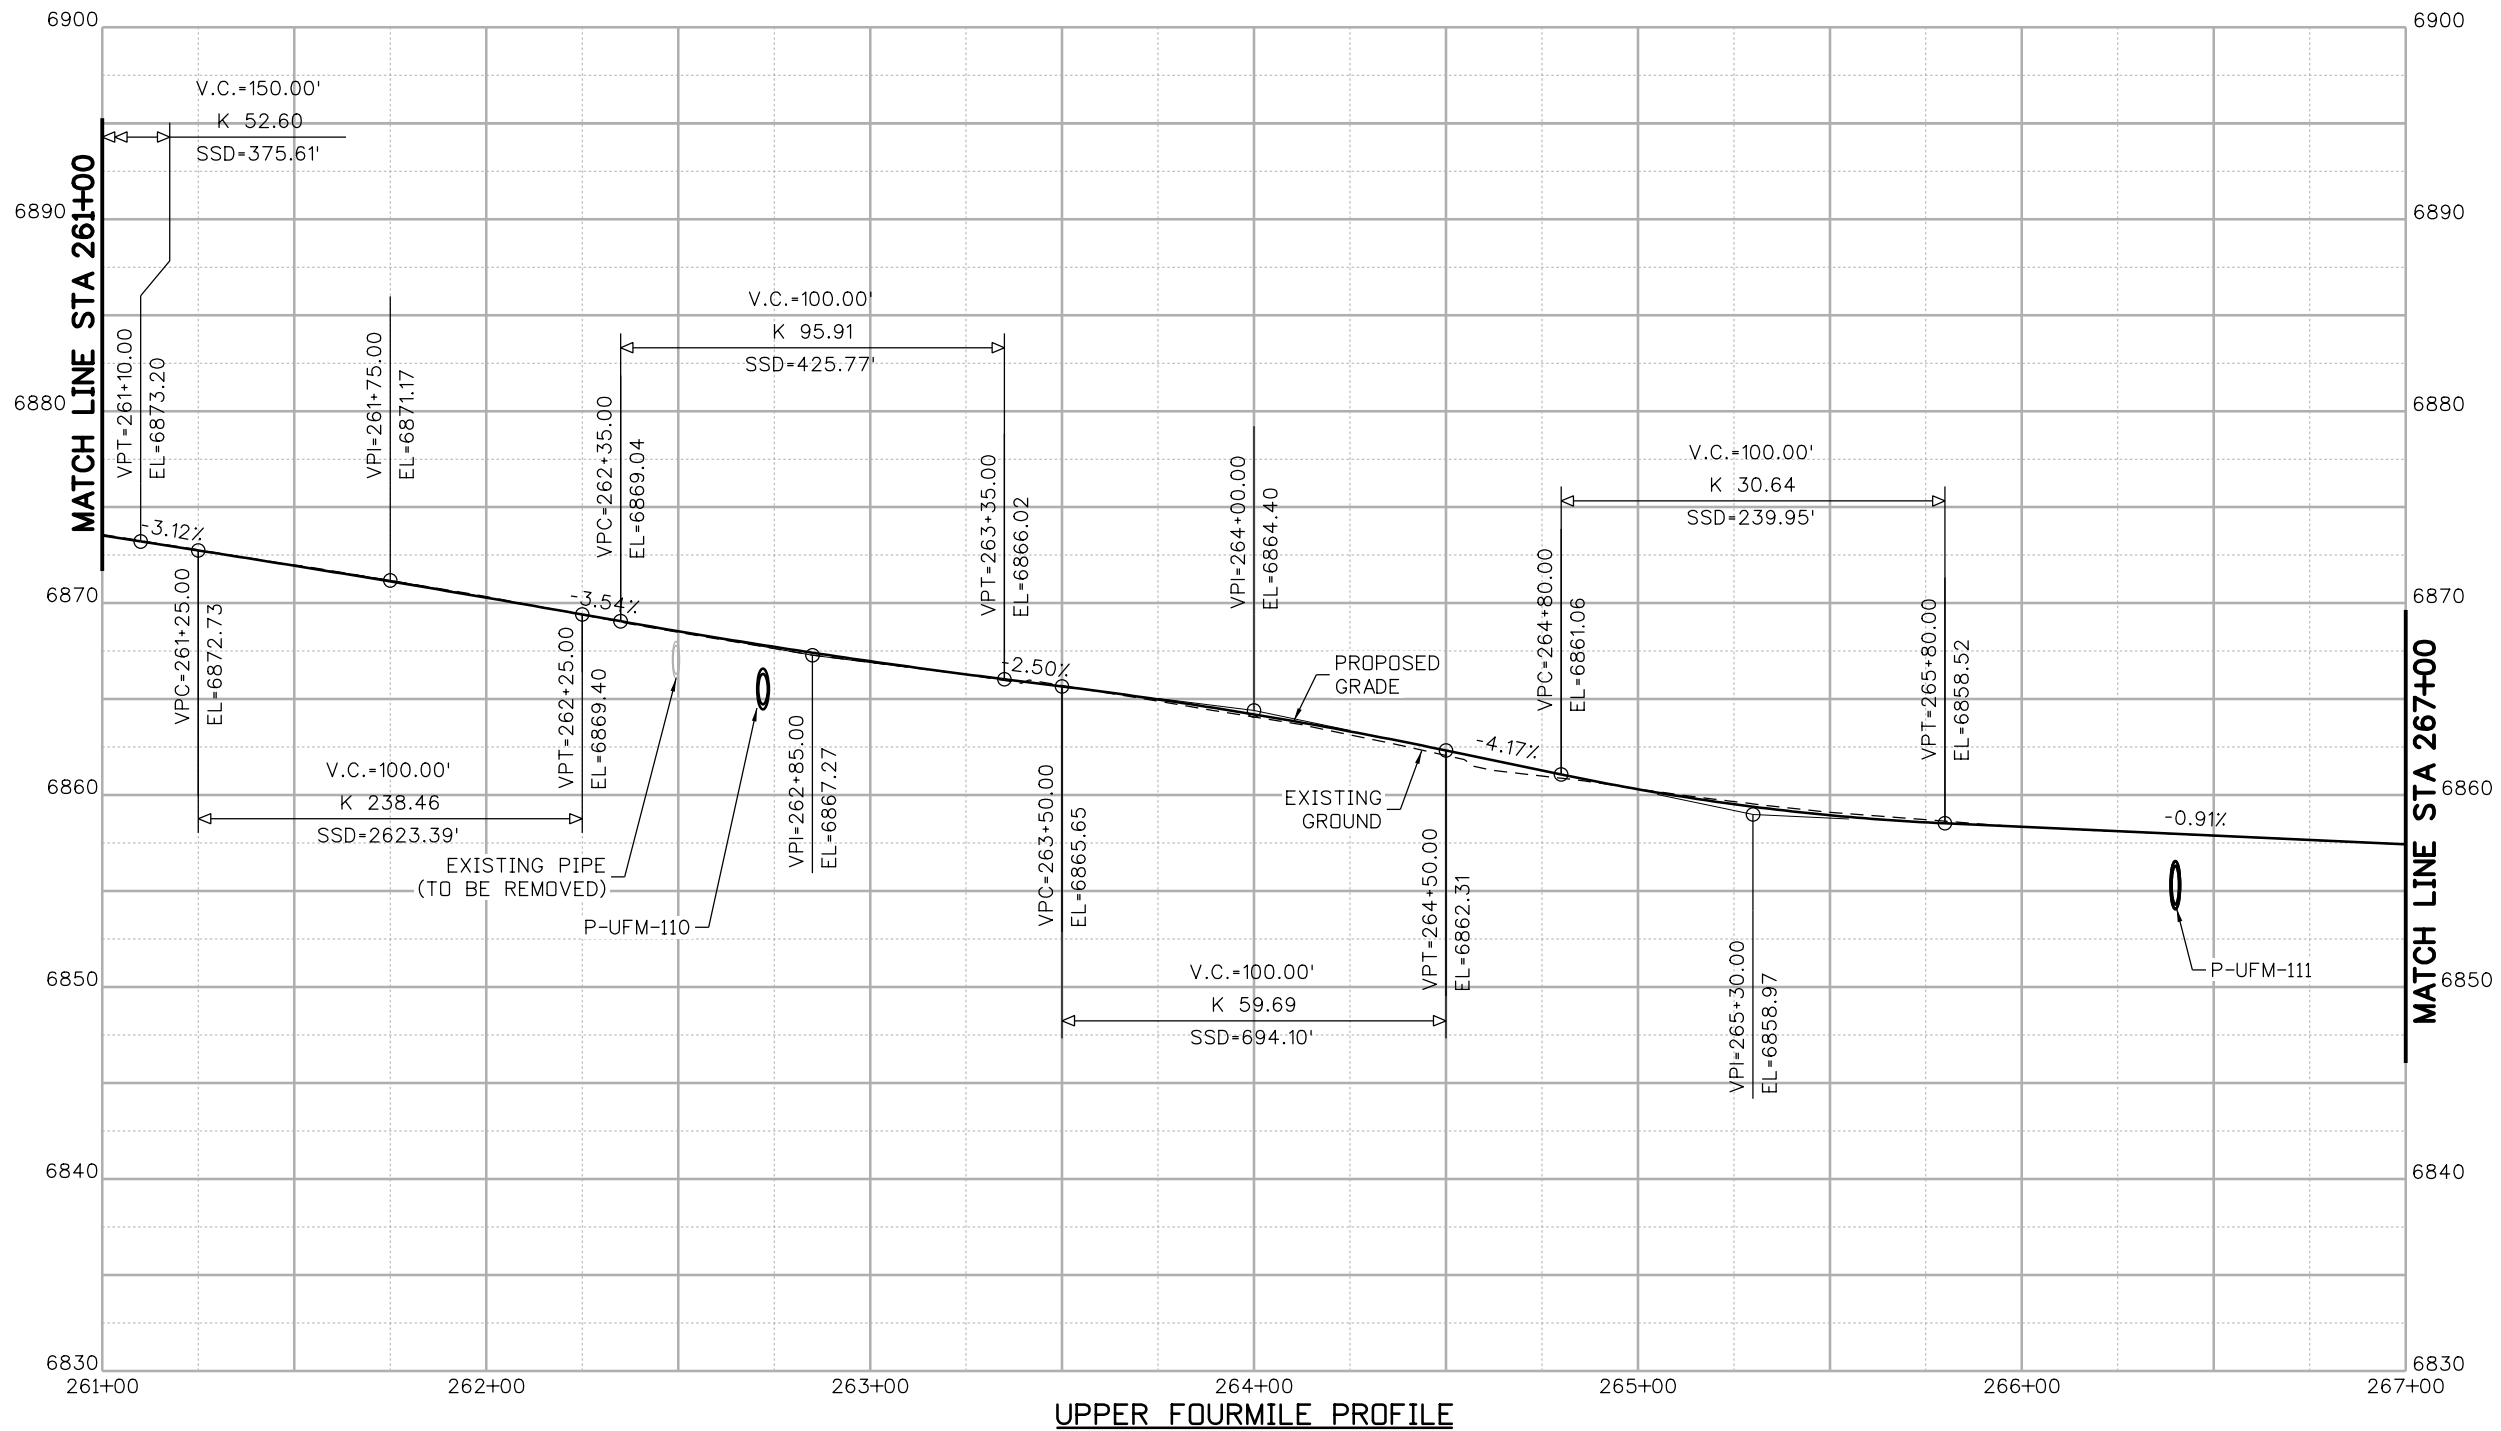


CONSTRUCTION SET	 <small>CALL UTILITY NOTIFICATION CENTER OF COLORADO CALL 2-BUSINESS DAYS IN ADVANCE BEFORE YOU DIG, GRADE, OR EXCAVATE FOR THE MARKING OF UNDERGROUND MEMBER UTILITIES</small>	<table border="1" style="width: 100%; border-collapse: collapse;"> <thead> <tr> <th style="width: 5%;">NO.</th> <th style="width: 5%;">DATE</th> <th style="width: 90%;">REVISION DESCRIPTION:</th> </tr> </thead> <tbody> <tr><td> </td><td> </td><td> </td></tr> <tr><td> </td><td> </td><td> </td></tr> <tr><td> </td><td> </td><td> </td></tr> </tbody> </table>	NO.	DATE	REVISION DESCRIPTION:										 BOULDER COUNTY TRANSPORTATION DEPARTMENT ENGINEERING DIVISION Michael Baker INTERNATIONAL	<table border="1" style="width: 100%; border-collapse: collapse;"> <tr> <td style="width: 25%;">DESIGNED: MEM</td> <td style="width: 25%;">CAD: MEM</td> <td style="width: 25%;">CHECKED: JPZ</td> <td style="width: 25%;">DATE: 08/30/17</td> </tr> </table>	DESIGNED: MEM	CAD: MEM	CHECKED: JPZ	DATE: 08/30/17	UPPER FOURMILE CANYON DRIVE ROADWAY PROFILES (3 OF 13) <small>PROJECT NO: 4041.SEP12C37 SHEET NO: 128</small>
NO.	DATE	REVISION DESCRIPTION:																			
DESIGNED: MEM	CAD: MEM	CHECKED: JPZ	DATE: 08/30/17																		

JoAnn Murray 4:42:57 PM 6/26/2017 p:\dcp\wapp\lbr.mbakercorp.com\p\prod\Documents\Projects\Lakewood\Office\Boulder\County\Emergency\Transportation\TON\08_Sheet_L_Files\05_Roadway\CON\UFM_RDWY_PROF 4.dgn

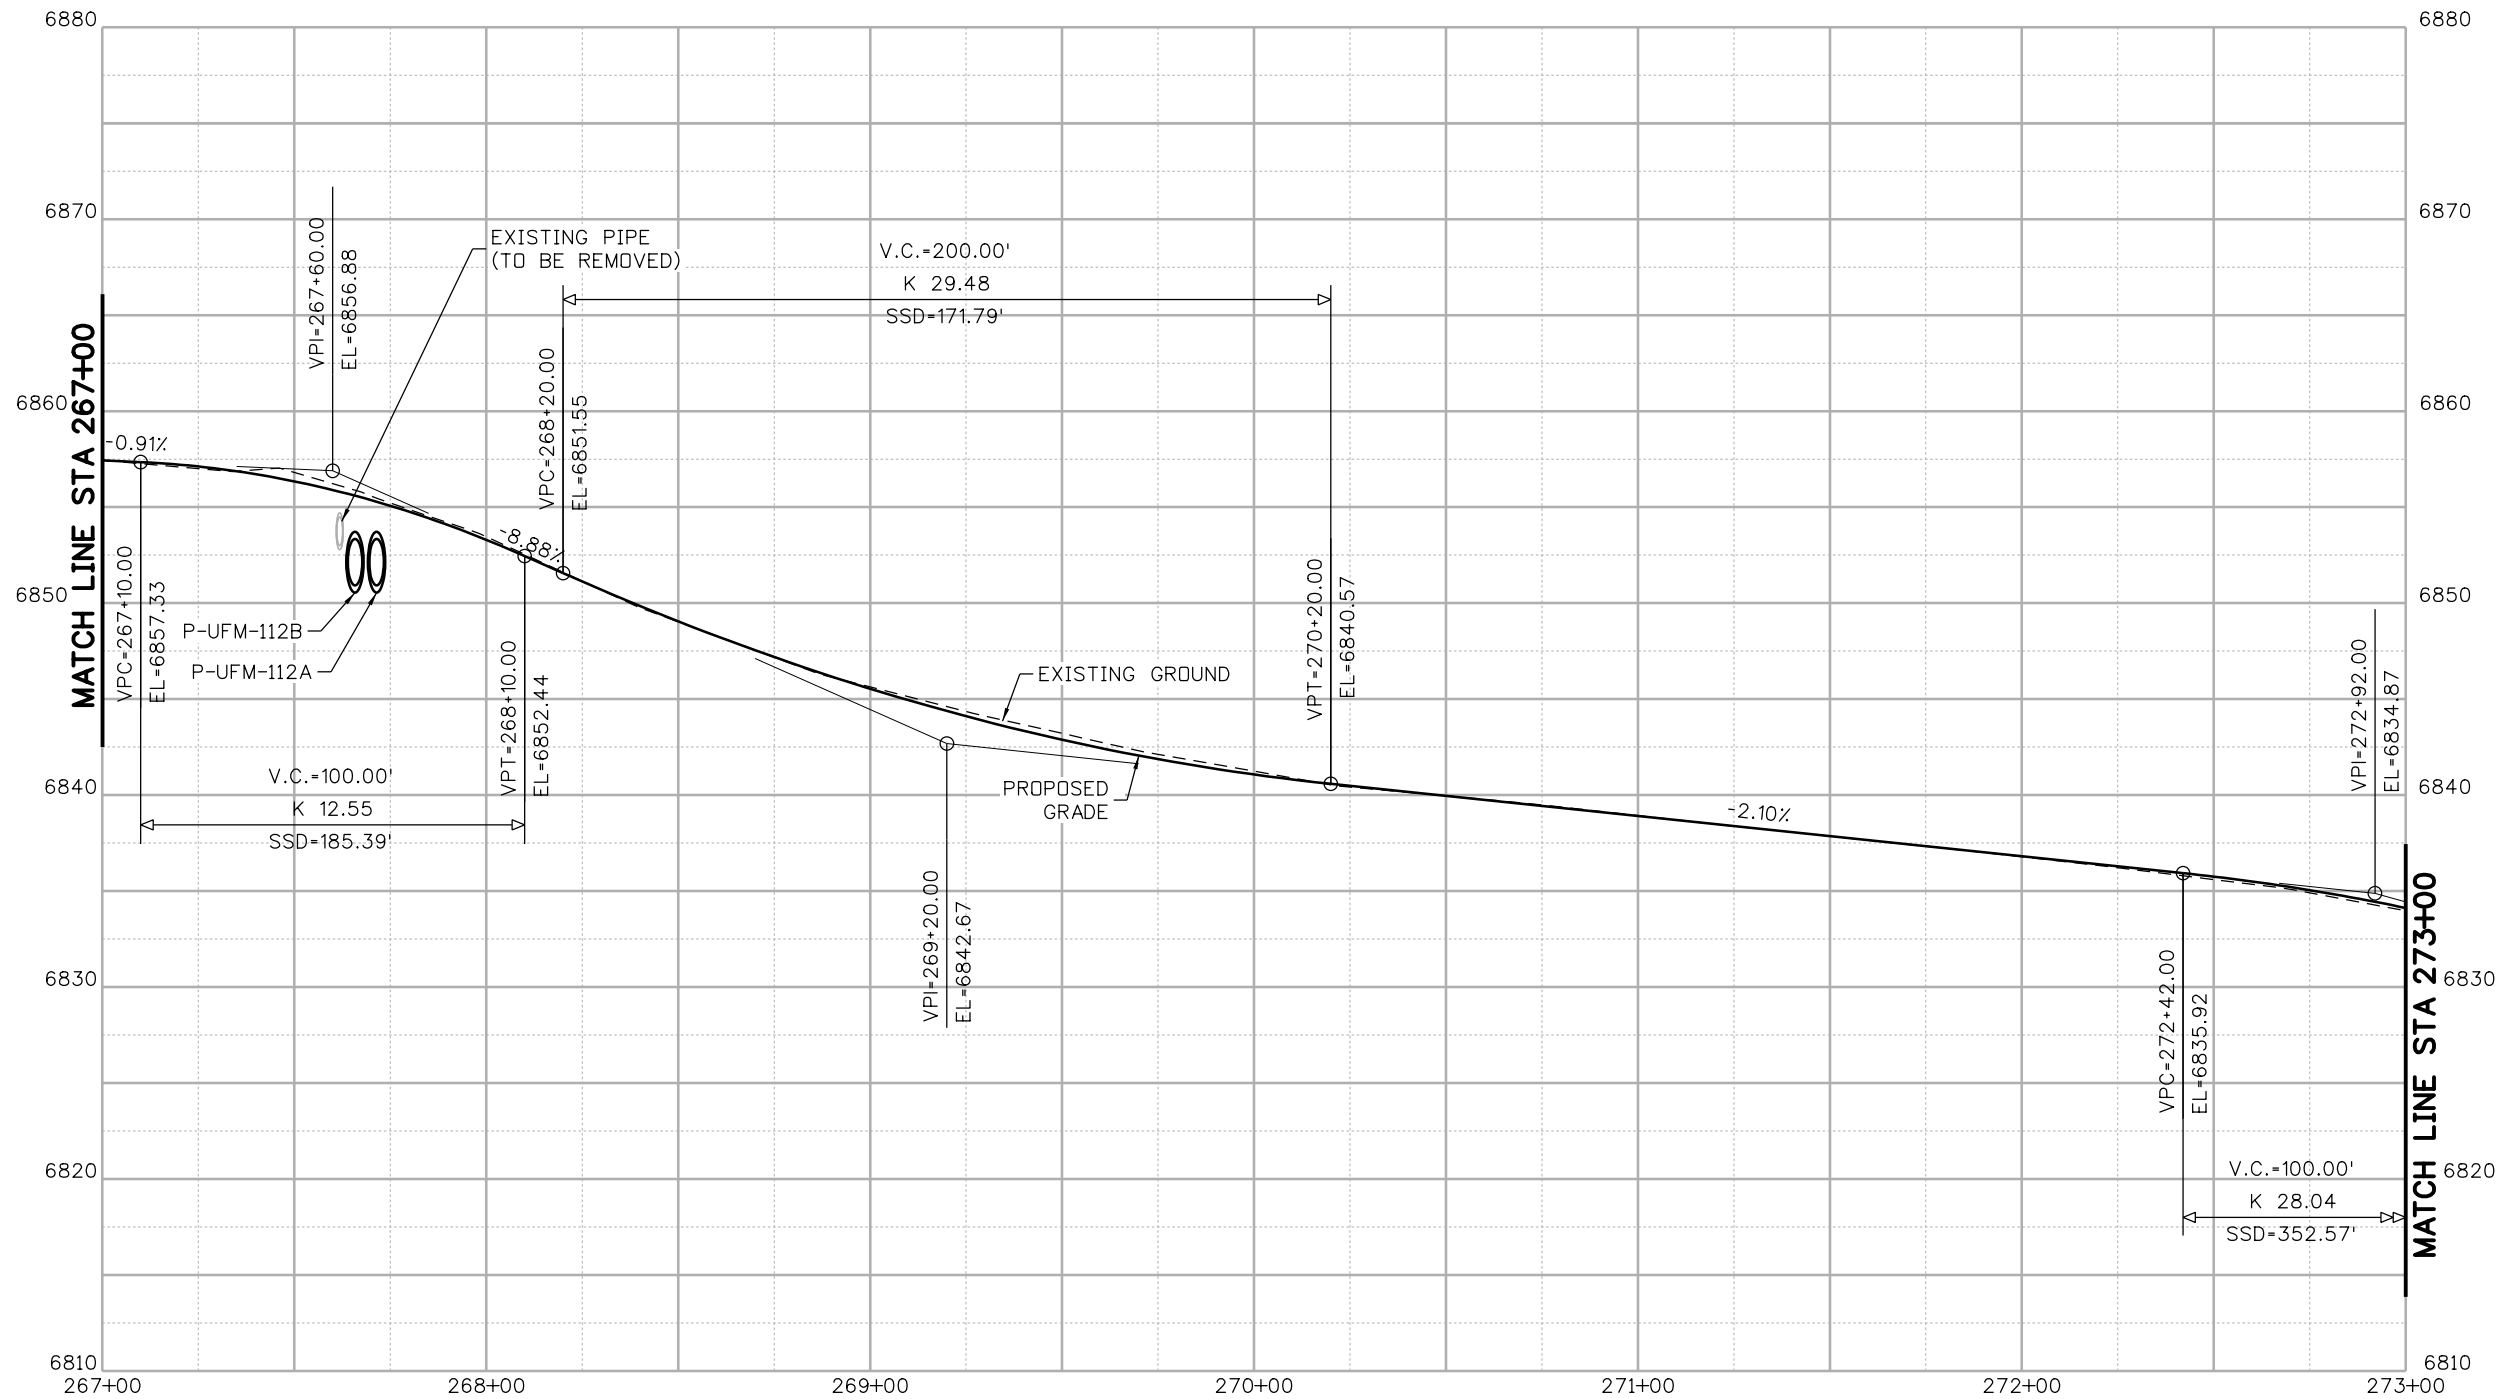

UPPER FOURMILE PROFILE

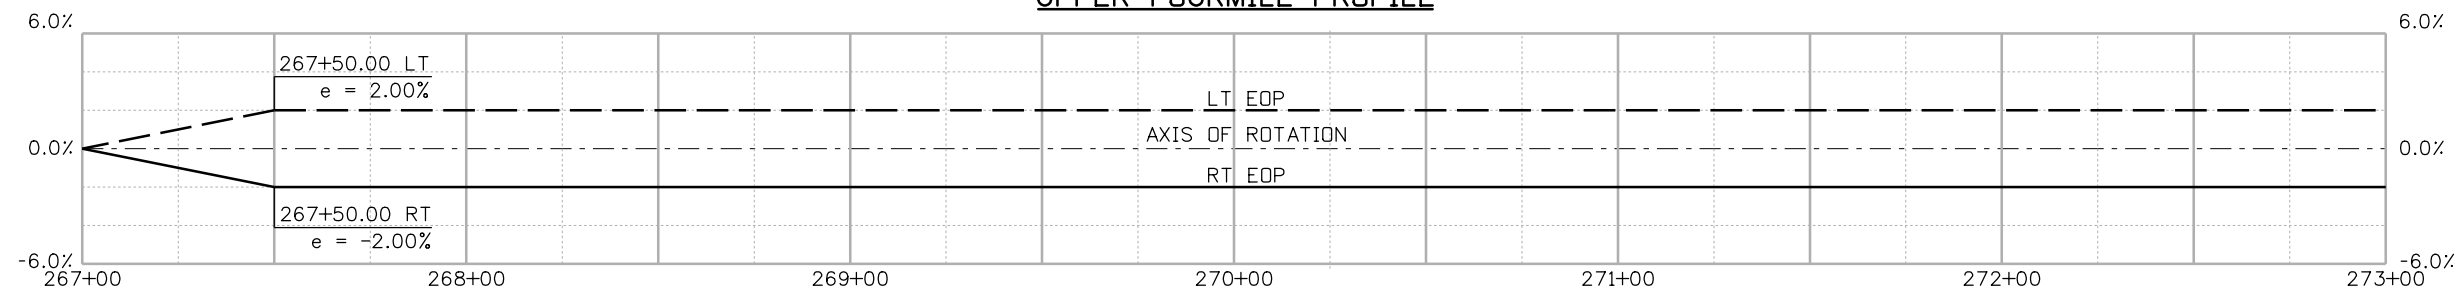

SUPERELEVATION



CONSTRUCTION SET



CALL UTILITY NOTIFICATION CENTER OF COLORADO
CALL 2-BUSINESS DAYS IN ADVANCE BEFORE YOU DIG, GRADE, OR EXCAVATE FOR THE MARKING OF UNDERGROUND MEMBER UTILITIES


NO.	DATE	REVISION DESCRIPTION:




BOULDER COUNTY TRANSPORTATION DEPARTMENT
ENGINEERING DIVISION
Michael Baker INTERNATIONAL
DESIGNED: MEM CAD: MEM CHECKED: JPZ DATE: 08/30/17

UPPER FOURMILE CANYON DRIVE
ROADWAY PROFILES
(4 OF 13)
PROJECT NO: 4041.SEP12C37 SHEET NO: 129

JoAnn Murray 4:43:13 PM 6/26/2017 p:\D\DW\APP1\lkr-mbakercorp.com\p\prod\Documents\Transportation\101\08_Sheet_Lines\05_Roadway\06N\UFM_RDWY_PROF_5.dgn

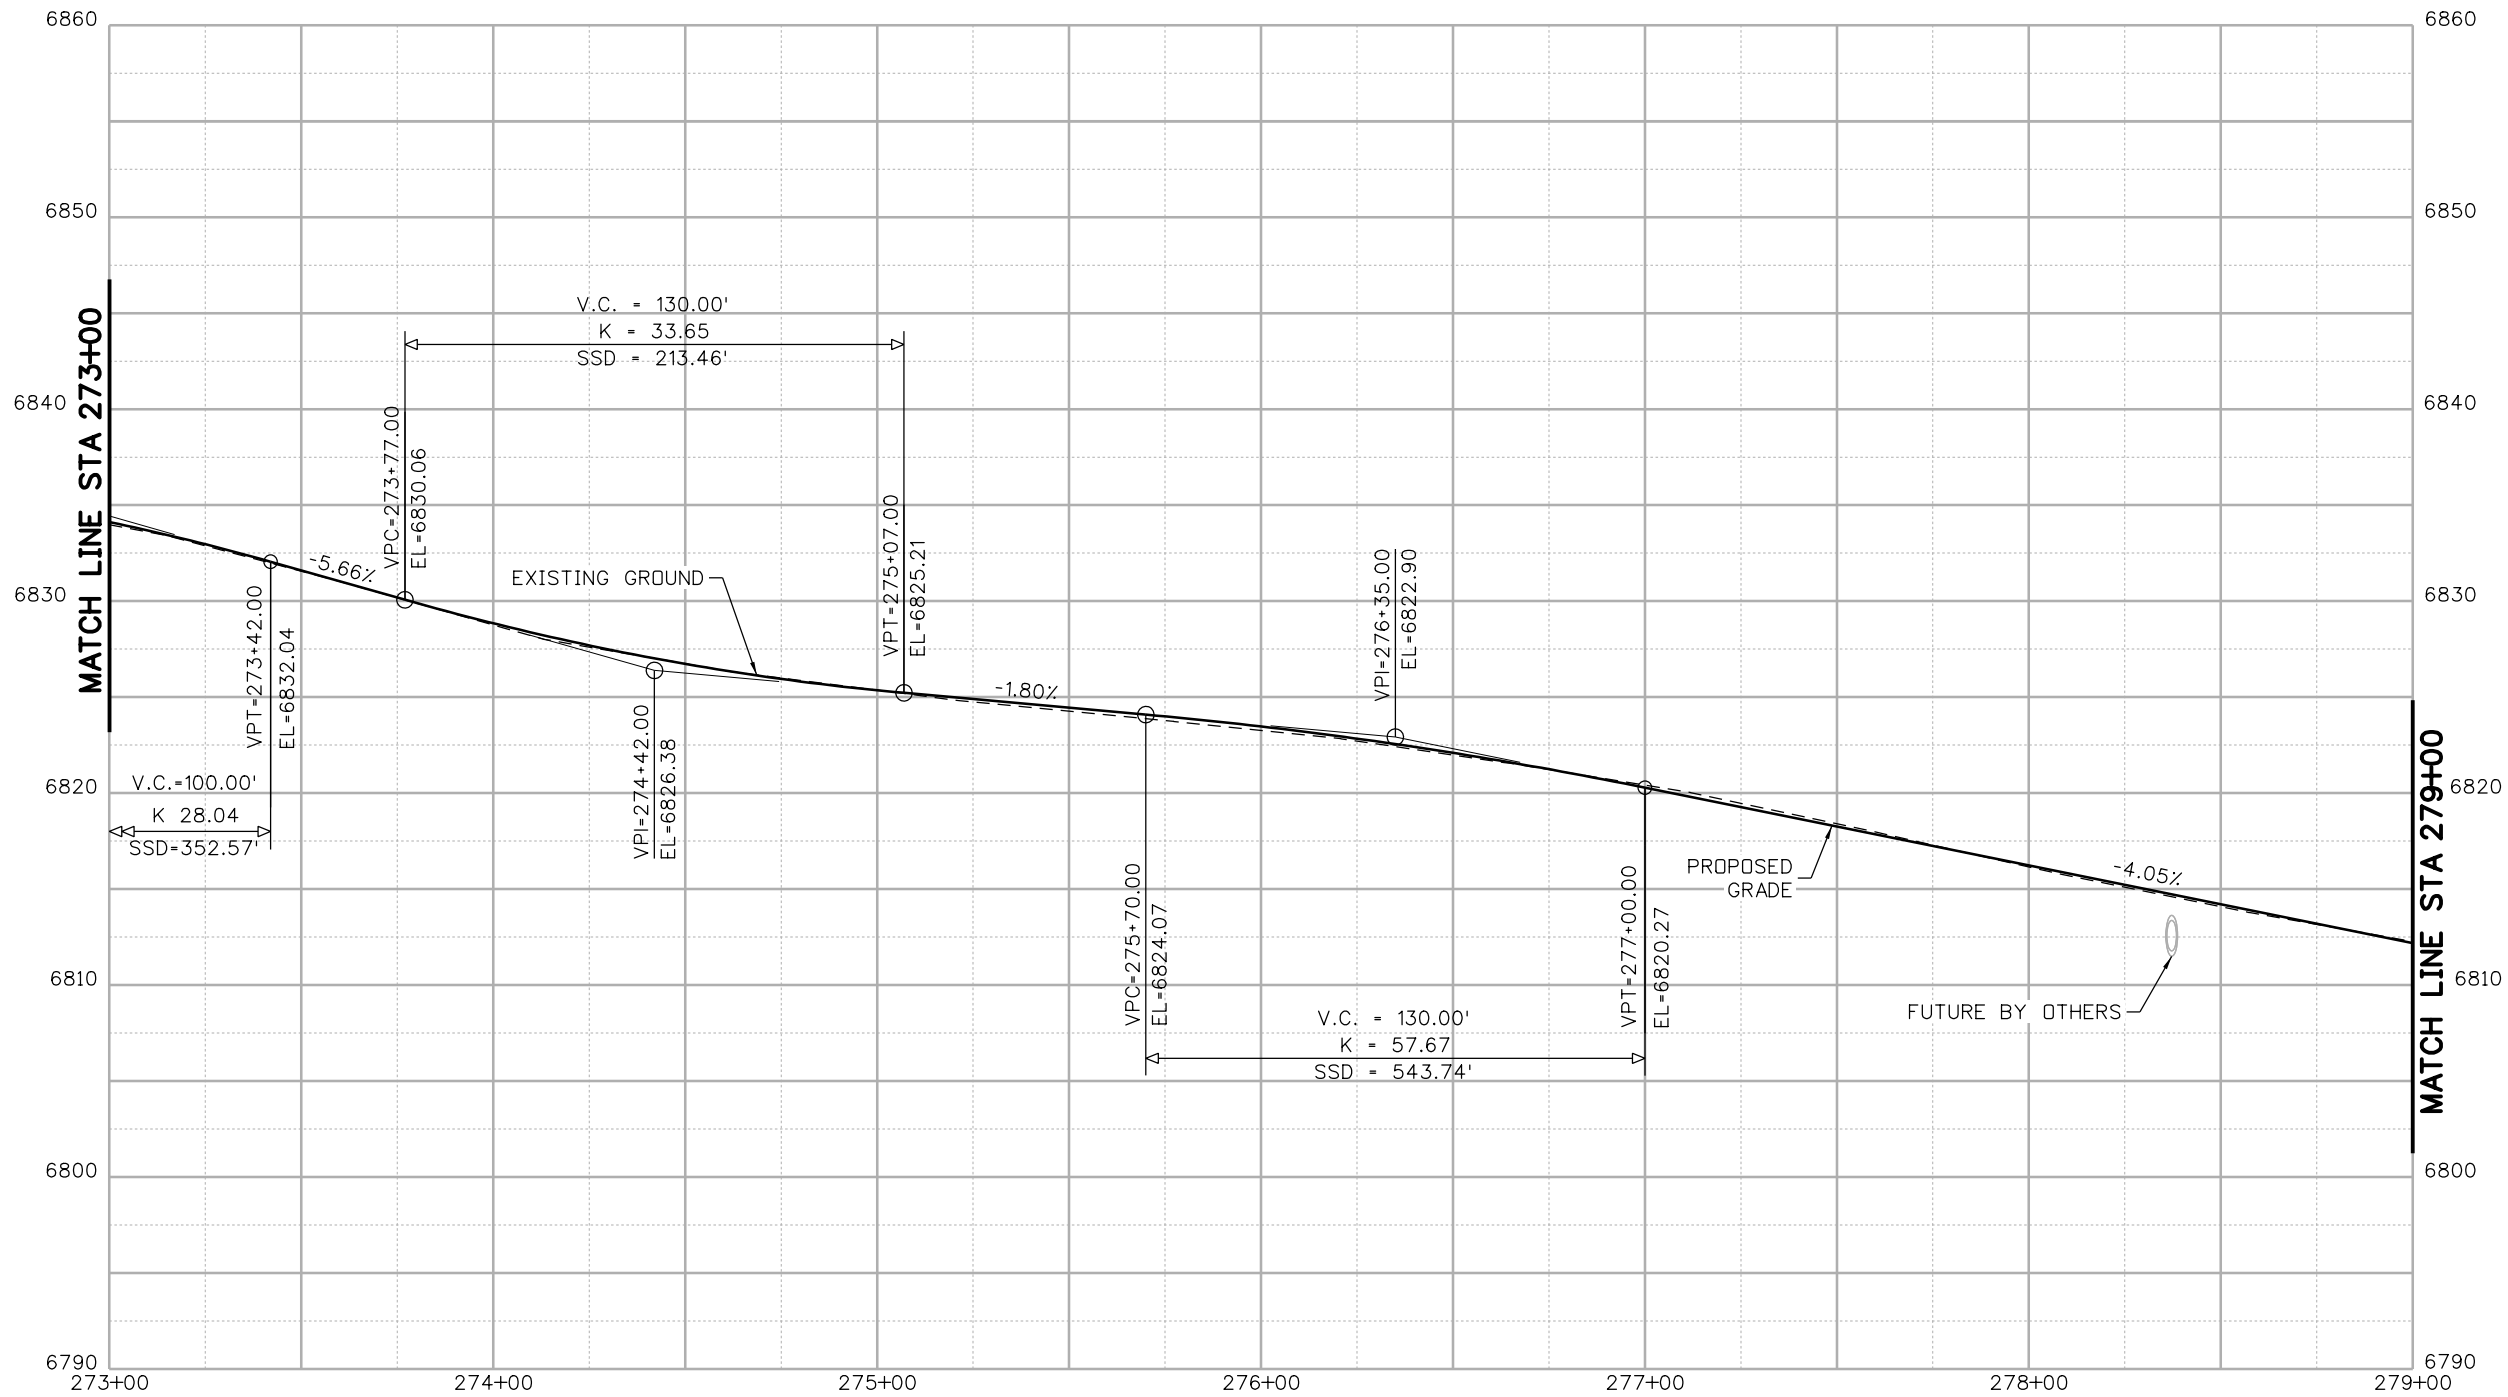

UPPER FOURMILE PROFILE

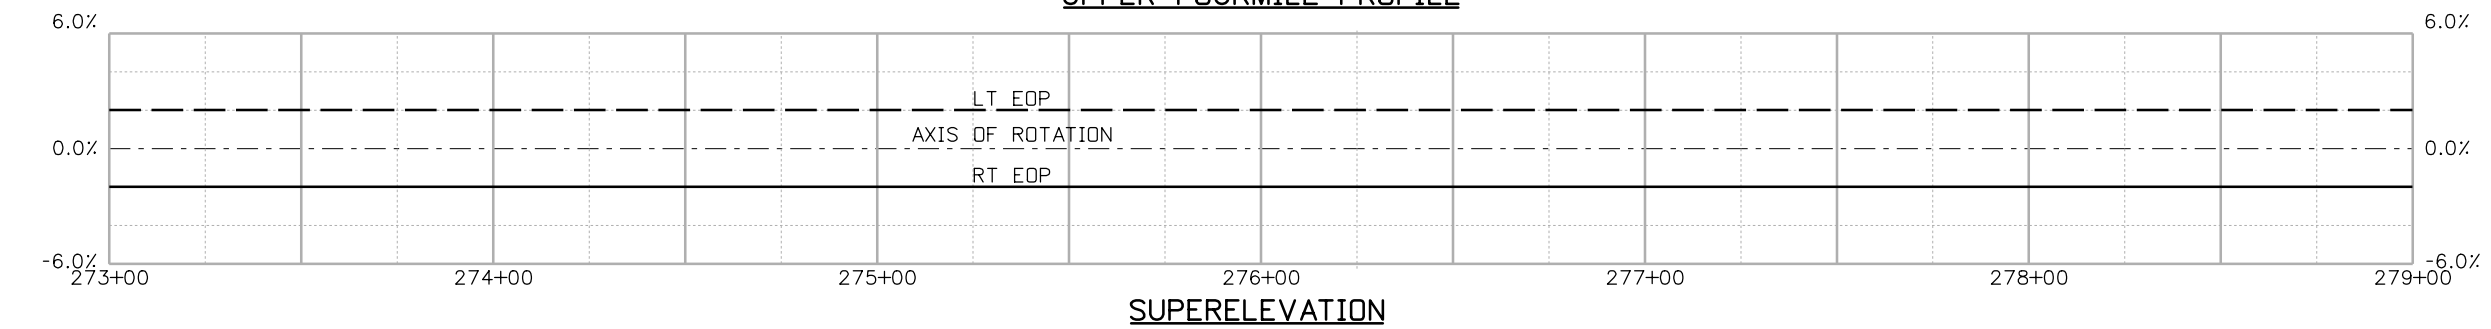

SUPERELEVATION



CONSTRUCTION SET

CALL UTILITY NOTIFICATION CENTER OF COLORADO
CALL 2-BUSINESS DAYS IN ADVANCE BEFORE YOU DIG, GRADE, OR EXCAVATE FOR THE MARKING OF UNDERGROUND MEMBER UTILITIES

NO.	DATE	REVISION DESCRIPTION:




BOULDER COUNTY TRANSPORTATION DEPARTMENT
ENGINEERING DIVISION
Michael Baker INTERNATIONAL


DESIGNED: MEM	CAD: MEM	CHECKED: JPZ	DATE: 08/30/17
---------------	----------	--------------	----------------

UPPER FOURMILE CANYON DRIVE
ROADWAY PROFILES
(5 OF 13)
PROJECT NO: 4041.SEPT12C37 SHEET NO: 130

JoAnn Murray 4:43:29 PM 6/26/2017 p:\w\DCPW\APP\lbr.mbakercorp.com\pwwork\Documents\Projects\Lakewood\Office\Boulder\County_Emergency_Transportation\101\08_Sheet_Files\05_Roadway\DCN\UFM_RDWY_PROF_6.dgn

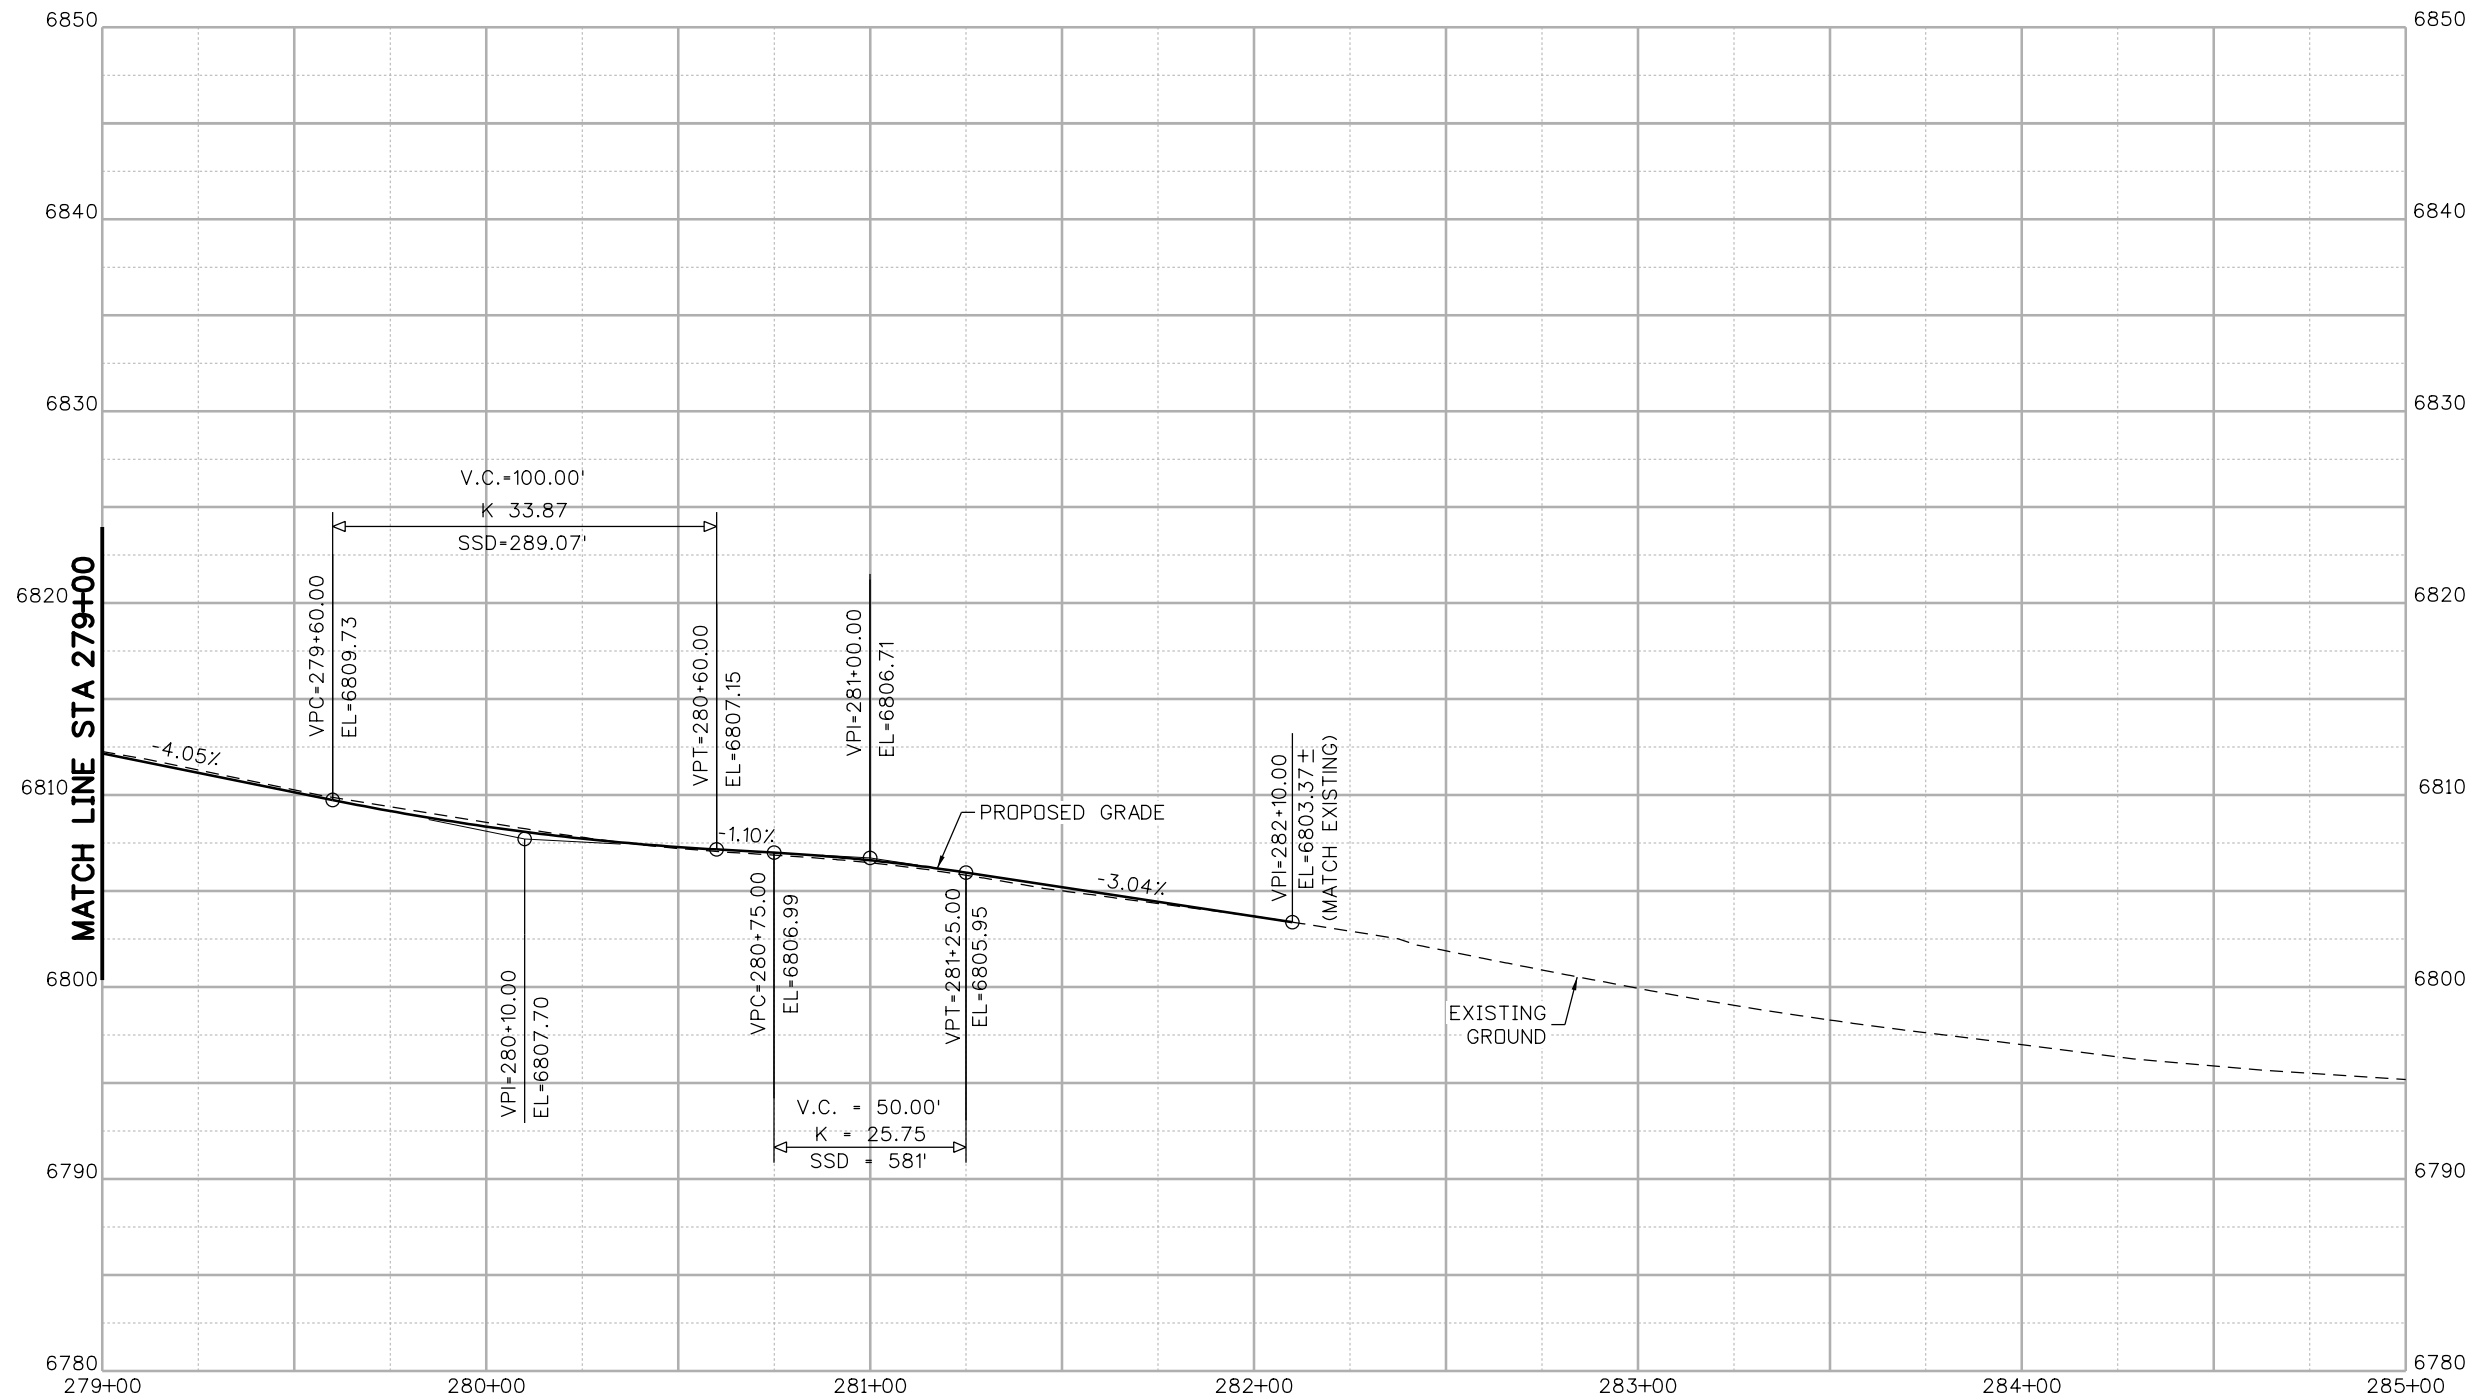

UPPER FOURMILE PROFILE

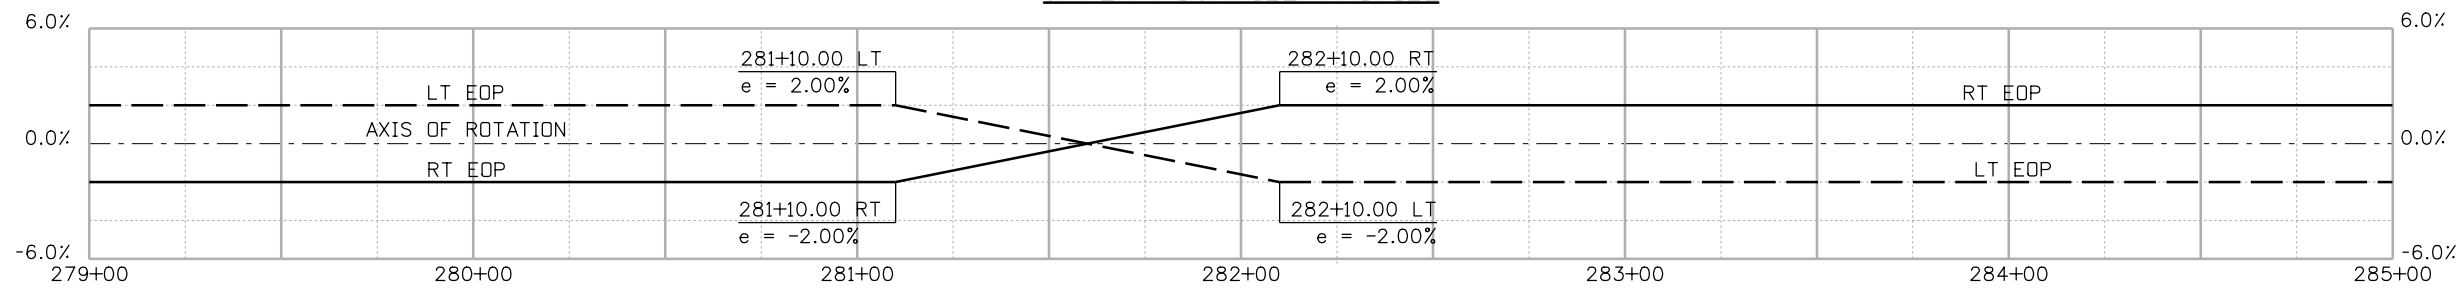

SUPERELEVATION



CONSTRUCTION SET

CALL UTILITY NOTIFICATION CENTER OF COLORADO
811
 CALL 2-BUSINESS DAYS IN ADVANCE BEFORE YOU DIG, GRADE, OR EXCAVATE FOR THE MARKING OF UNDERGROUND MEMBER UTILITIES

NO.	DATE	REVISION DESCRIPTION:

BOULDER COUNTY TRANSPORTATION DEPARTMENT
ENGINEERING DIVISION


Michael Baker INTERNATIONAL

DESIGNED: MEM	CAD: MEM	CHECKED: JPZ	DATE: 08/30/17
---------------	----------	--------------	----------------


UPPER FOURMILE CANYON DRIVE
ROADWAY PROFILES
 (6 OF 13)

PROJECT NO: 4041.SEP12C37 SHEET NO: 131

JoAnn Murray 4:43:46 PM 6/26/2017 p:\dcp\wapp\lbr.mbakercorp.com\pwwork\Documents\Projects\Lakewood\Office\Boulder\County\Emergency\Transportation\T01\08_Sheet_Files\05_Roadway\CON\UFM_RDWY_PROF 7.dgn

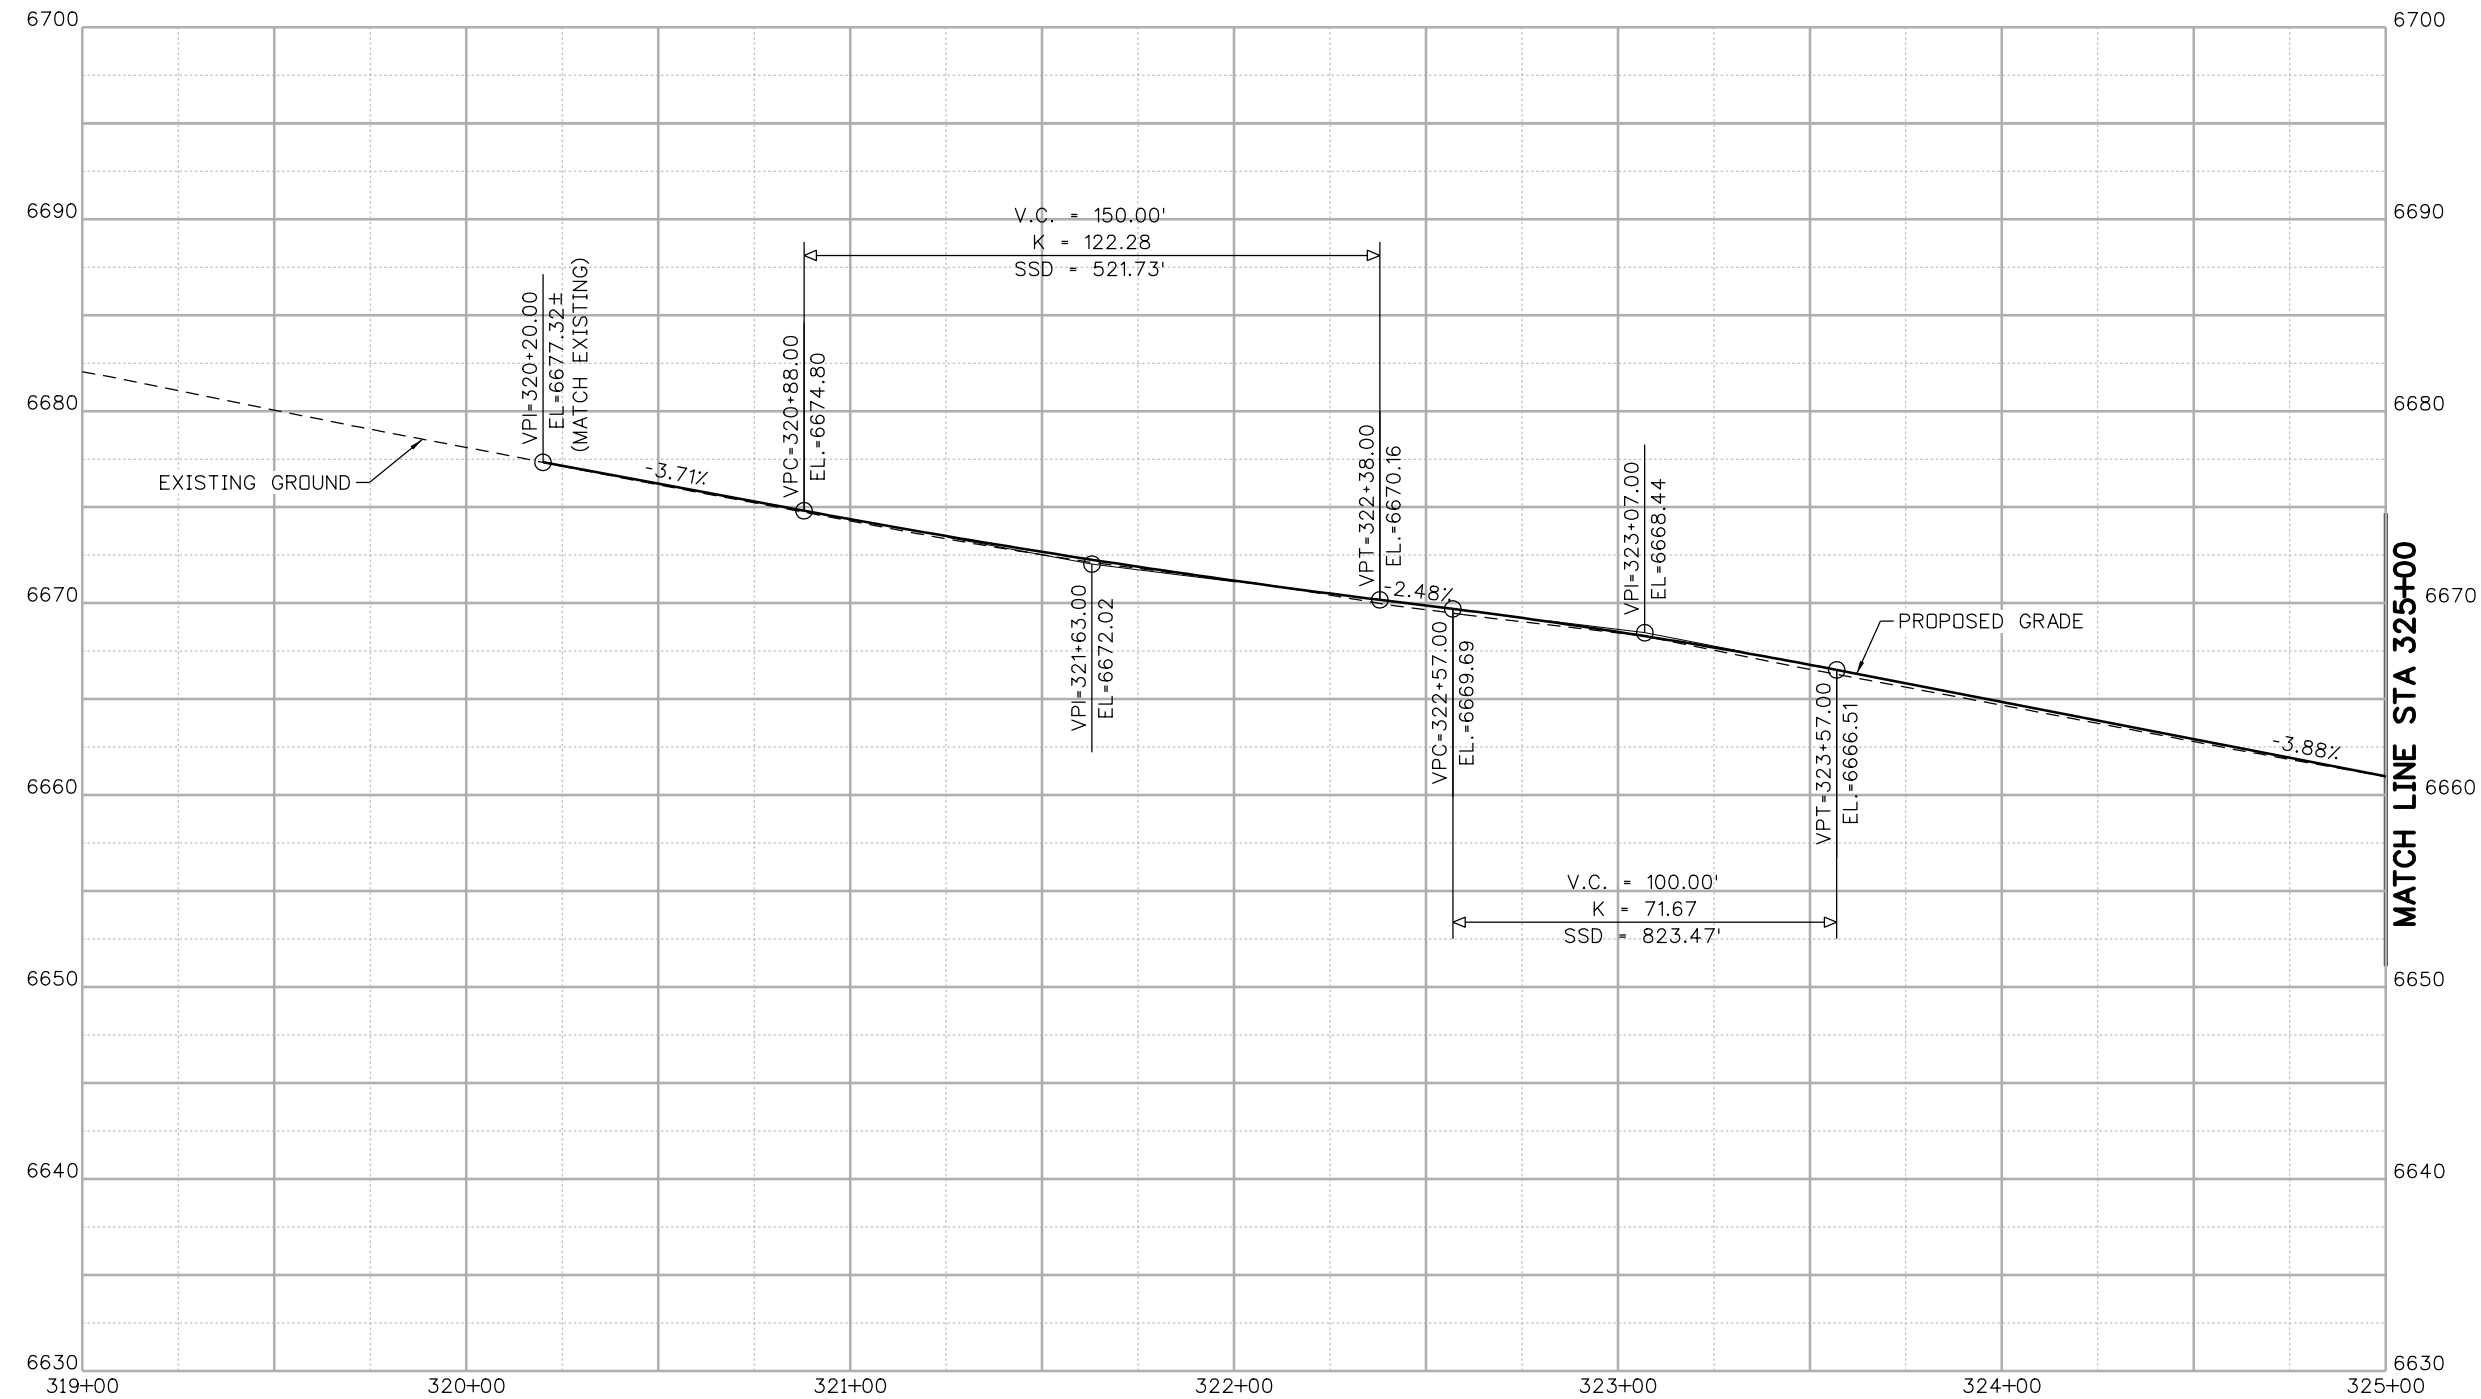

UPPER FOURMILE PROFILE


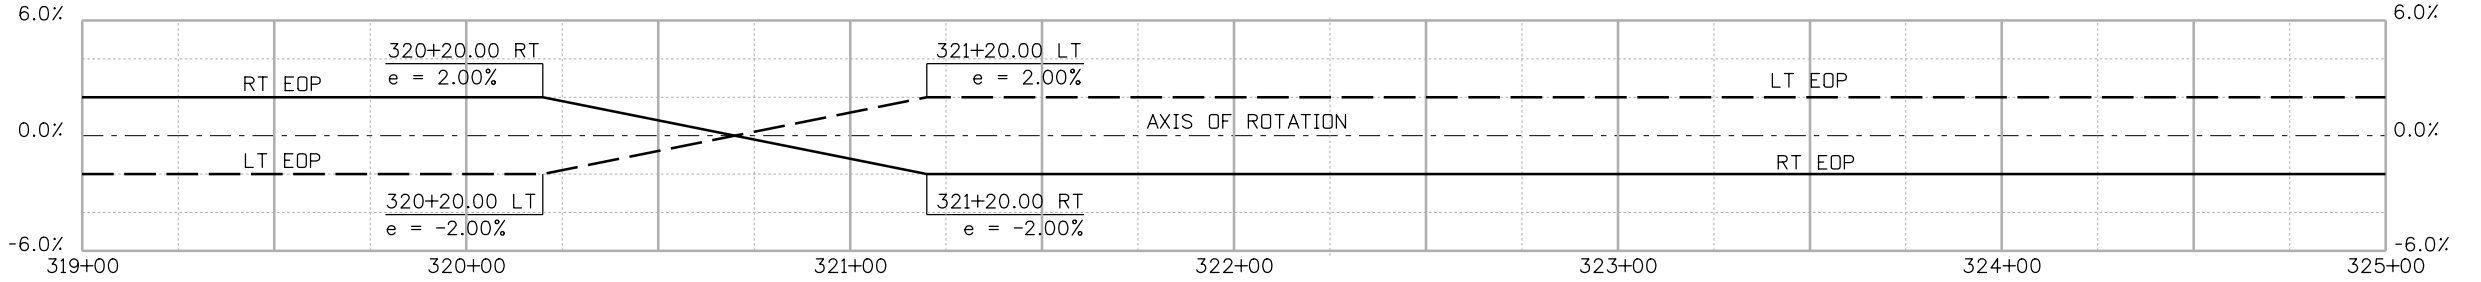


SUPERELEVATION



CONSTRUCTION SET	<p>CALL UTILITY NOTIFICATION CENTER OF COLORADO CALL 2-BUSINESS DAYS IN ADVANCE BEFORE YOU DIG, GRADE, OR EXCAVATE FOR THE MARKING OF UNDERGROUND MEMBER UTILITIES</p>	REVISIONS:	NO.	DATE	REVISION DESCRIPTION:	<p>BOULDER COUNTY TRANSPORTATION DEPARTMENT ENGINEERING DIVISION</p> <p>Michael Baker INTERNATIONAL</p>	DESIGNED:	CAD:	CHECKED:	DATE:	<p>UPPER FOURMILE CANYON DRIVE ROADWAY PROFILES (7 OF 13)</p> <p>PROJECT NO: 4041.SEP12C37 SHEET NO: 132</p>
							MEM	MEM	JPZ	08/30/17	

JoAnn Murray 4:44:03 PM 6/26/2017 p:\dcp\wapp\lbr.mbakercorp.com\pwwork\Documents\Projects\Lakewood\Office\Boulder\County_Emergency_Transportation\TO\08_Sheet_L_Files\05_Roadway\DCN\UFM_Roadway\RDWY_PROF 8.dgn

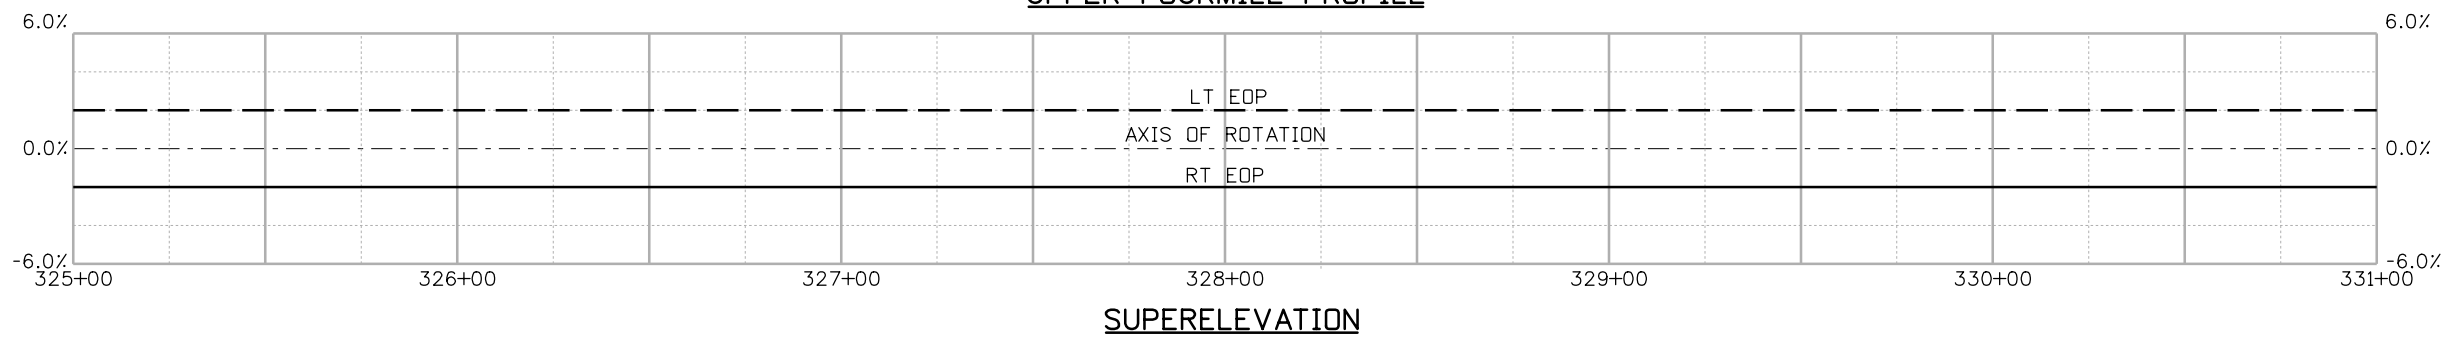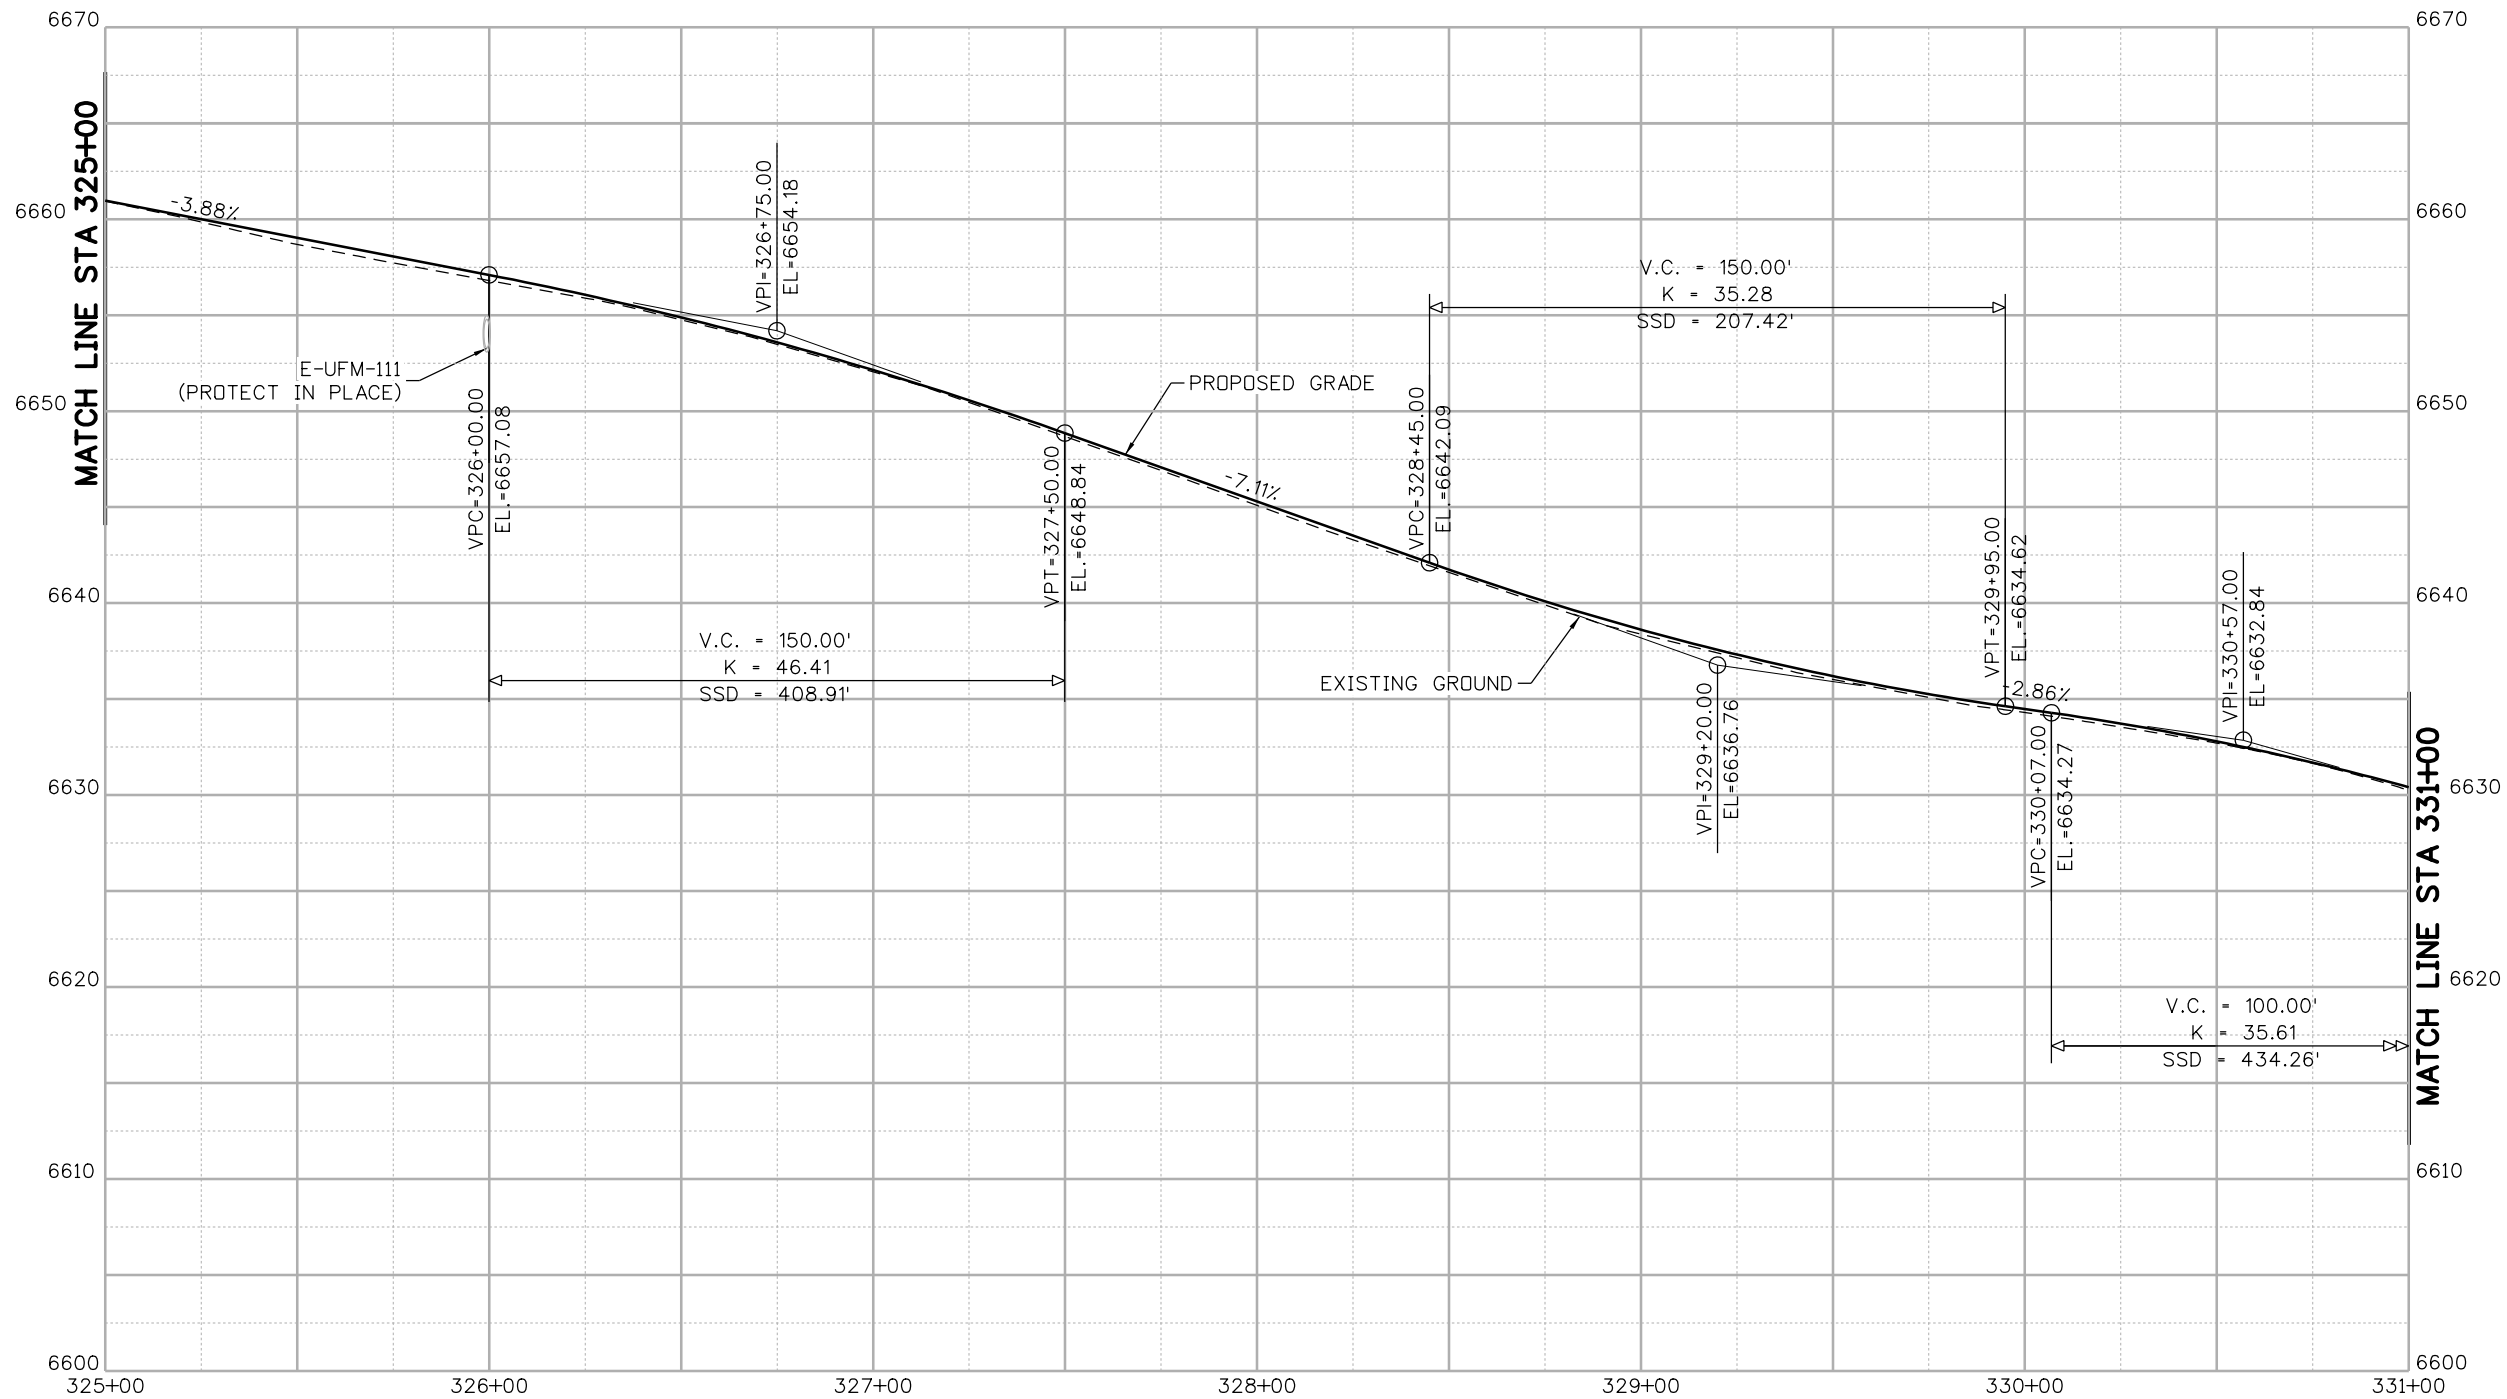

CONSTRUCTION SET

CALL UTILITY NOTIFICATION CENTER OF COLORADO
811
 CALL 2-BUSINESS DAYS IN ADVANCE BEFORE YOU DIG, GRADE, OR EXCAVATE FOR THE MARKING OF UNDERGROUND MEMBER UTILITIES

REVISIONS:	NO.	DATE	REVISION DESCRIPTION:





BOULDER COUNTY TRANSPORTATION DEPARTMENT
ENGINEERING DIVISION
Michael Baker INTERNATIONAL

DESIGNED: MEM	CAD: MEM	CHECKED: JPZ	DATE: 08/30/17
---------------	----------	--------------	----------------



UPPER FOURMILE CANYON DRIVE
ROADWAY PROFILES
(8 OF 13)
 PROJECT NO: 4041.SEP12C37 SHEET NO: 133

JoAnn Murray 4:44:19 PM 6/26/2017 pm:\DGPW\APP1\lkr-mbakercorp.com\pwwork\Documents\Transportation\101\08_Sheet_Files\05_Roadway\06\UFWM_RDWY_PROF_B.dgn

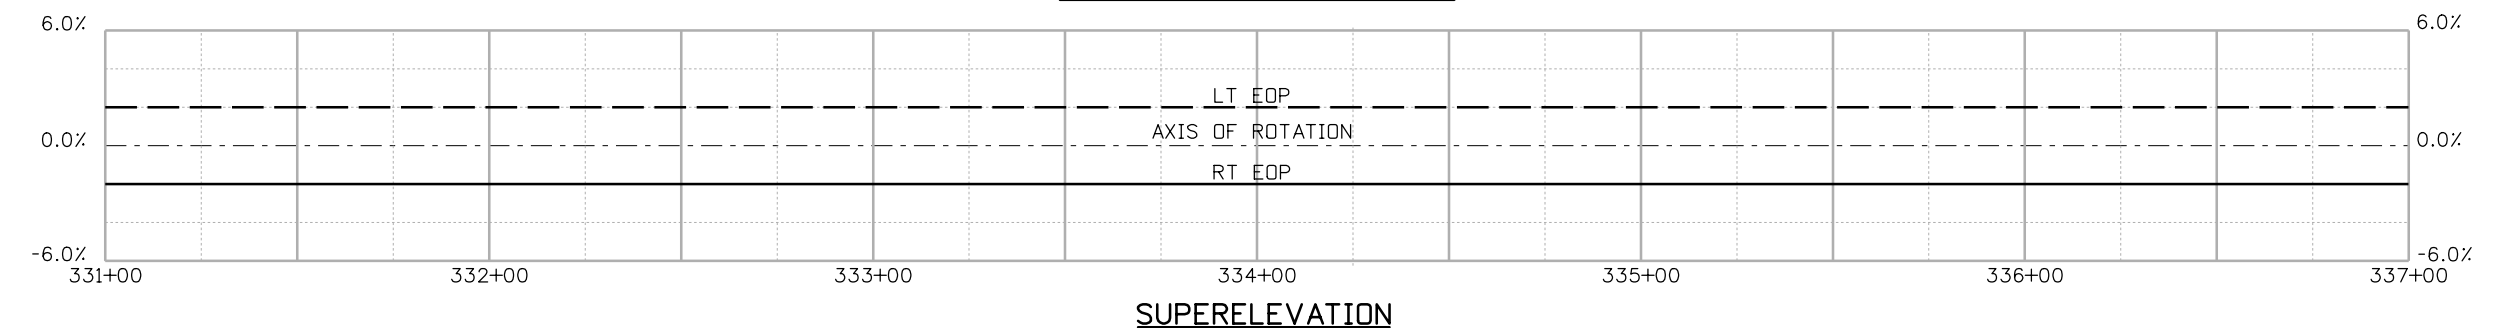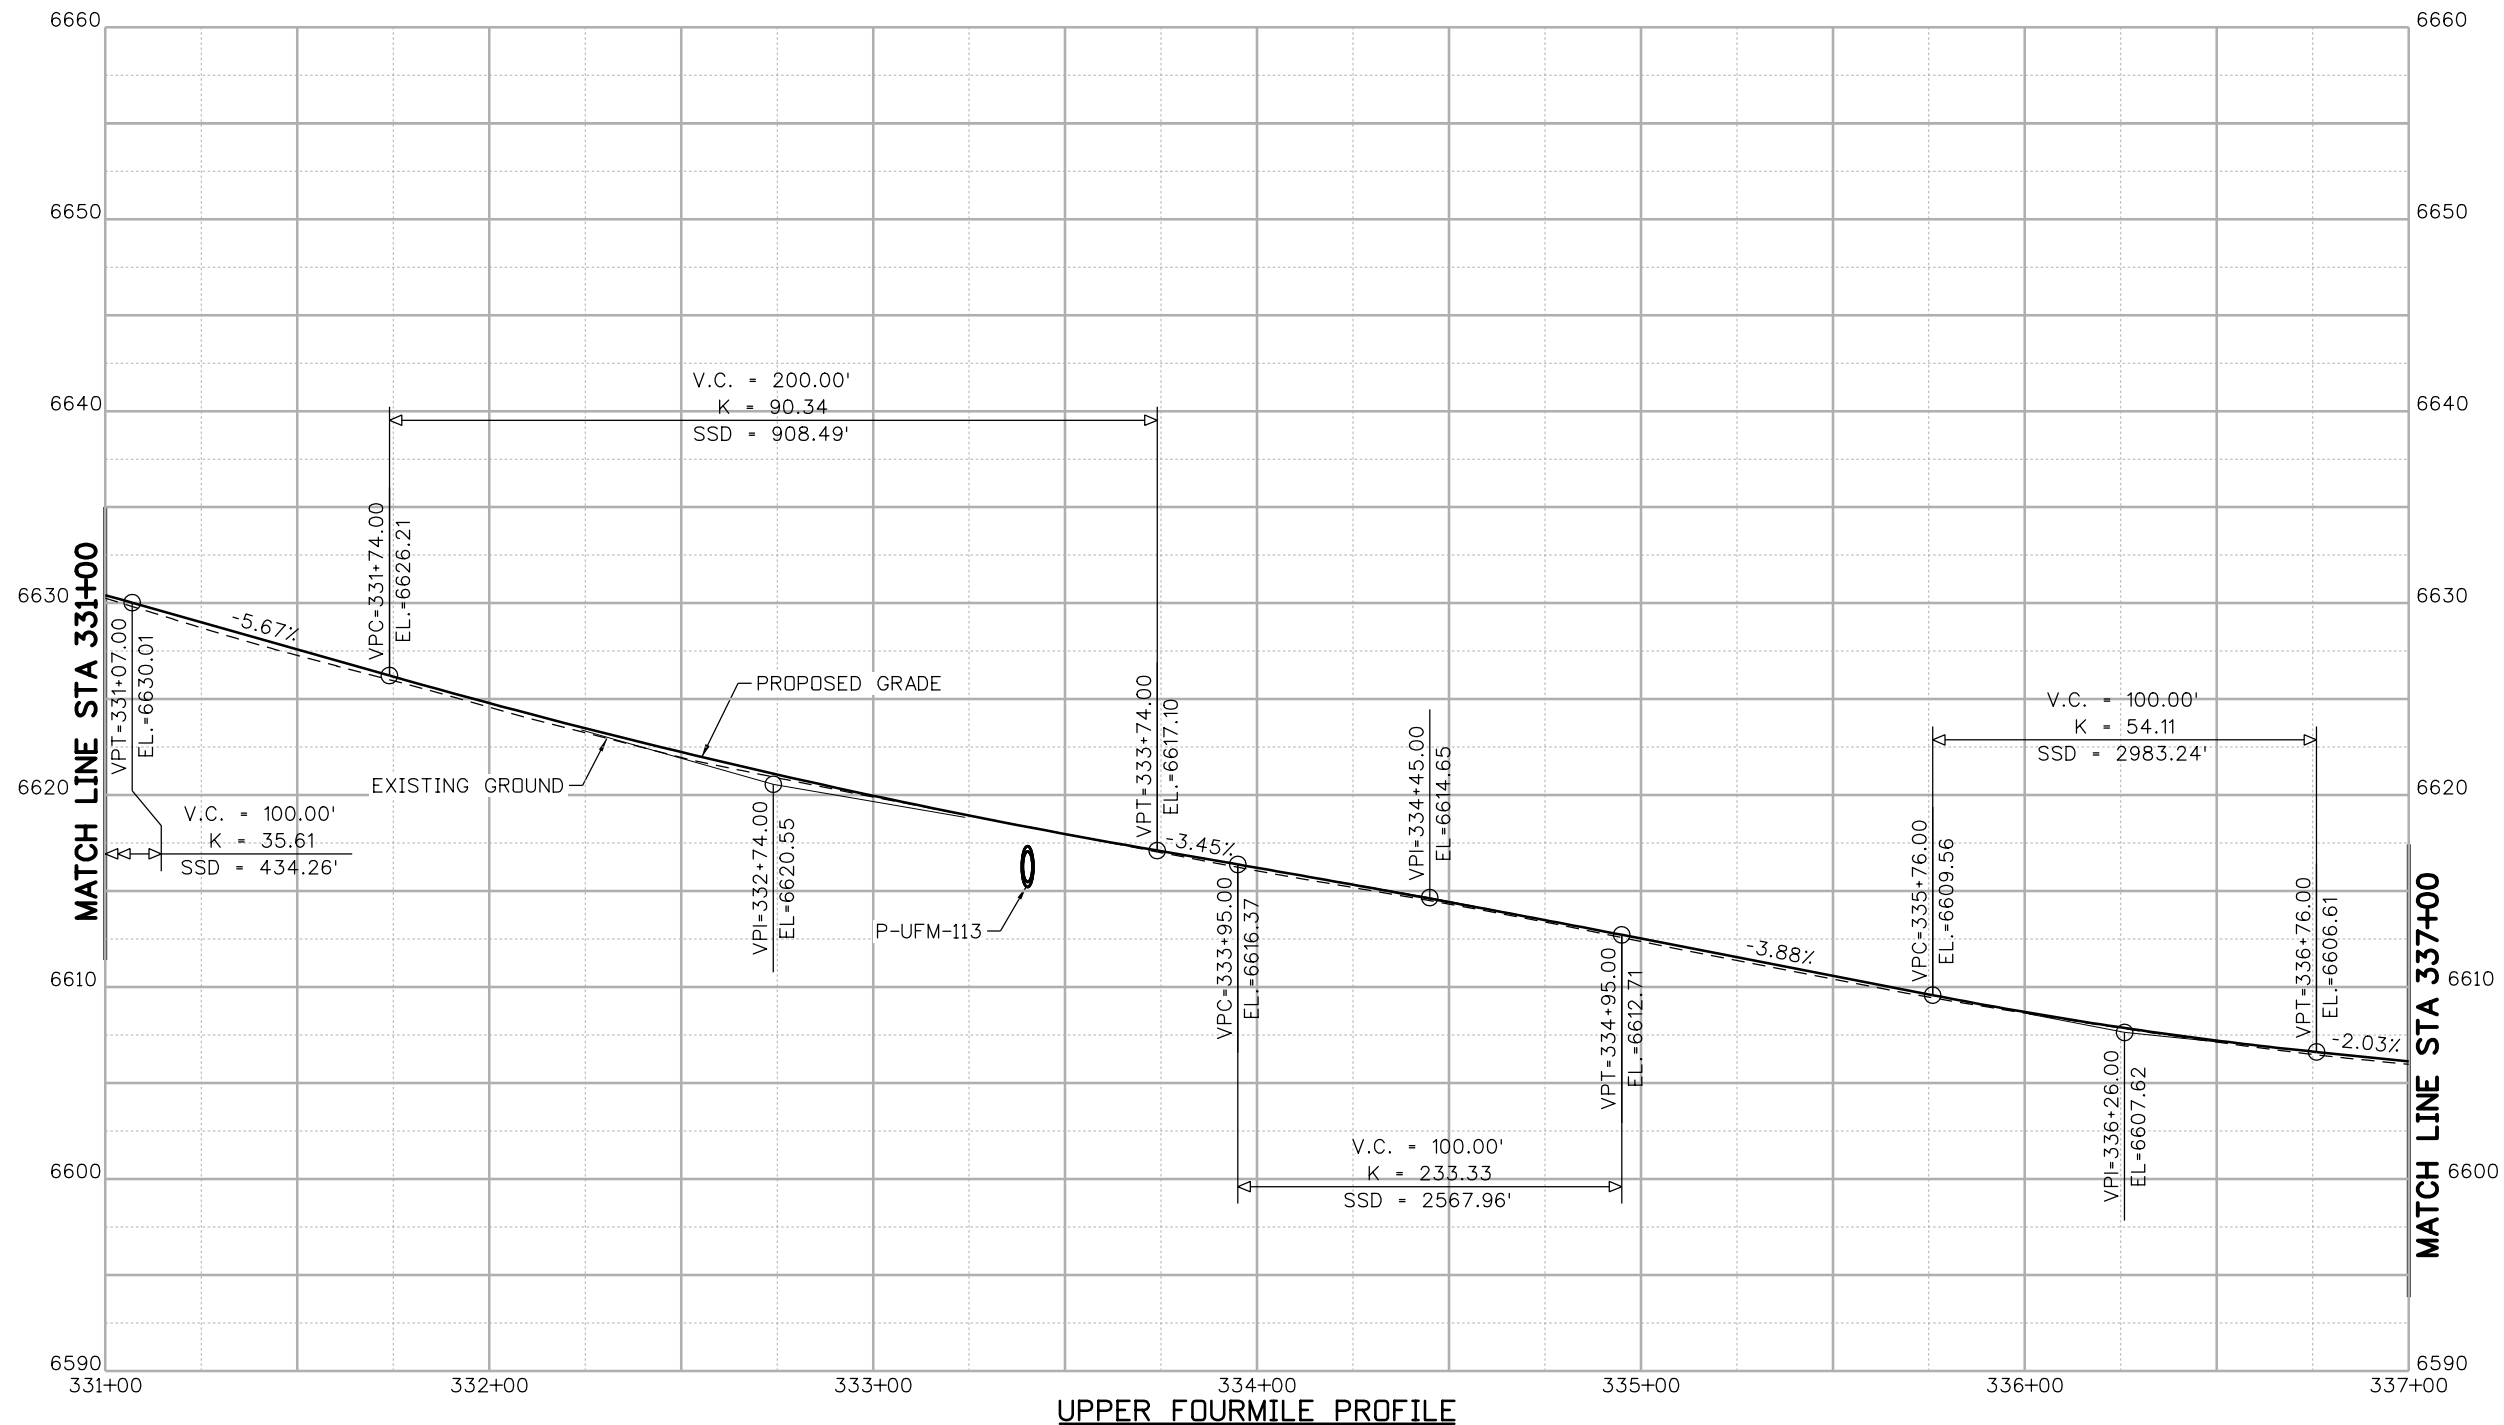



CONSTRUCTION SET	<p>CALL UTILITY NOTIFICATION CENTER OF COLORADO CALL 2-BUSINESS DAYS IN ADVANCE BEFORE YOU DIG, GRADE, OR EXCAVATE FOR THE MARKING OF UNDERGROUND MEMBER UTILITIES</p>	NO.	DATE	REVISION DESCRIPTION:	<p>BOULDER COUNTY TRANSPORTATION DEPARTMENT ENGINEERING DIVISION</p> <p>Michael Baker INTERNATIONAL</p>	DESIGNED:	CAD:	CHECKED:	DATE:	<p>UPPER FOURMILE CANYON DRIVE ROADWAY PROFILES (9 OF 13)</p> <p>PROJECT NO: 4041.SEP12C37 SHEET NO: 134</p>
						<p>MEM MEM JPZ 08/30/17</p>				

JoAnn Murray 4:44:52 PM 6/26/2017 p:\dcp\wapp\lbr.mbakercorp.com\pwp\prod\Documents\Projects\Lakewood\Office\Boulder_County_Emergency_Transportation\10\08_Sheet_Files\05_Roadway\06\UFM_RDWY_PROF_11.dgn

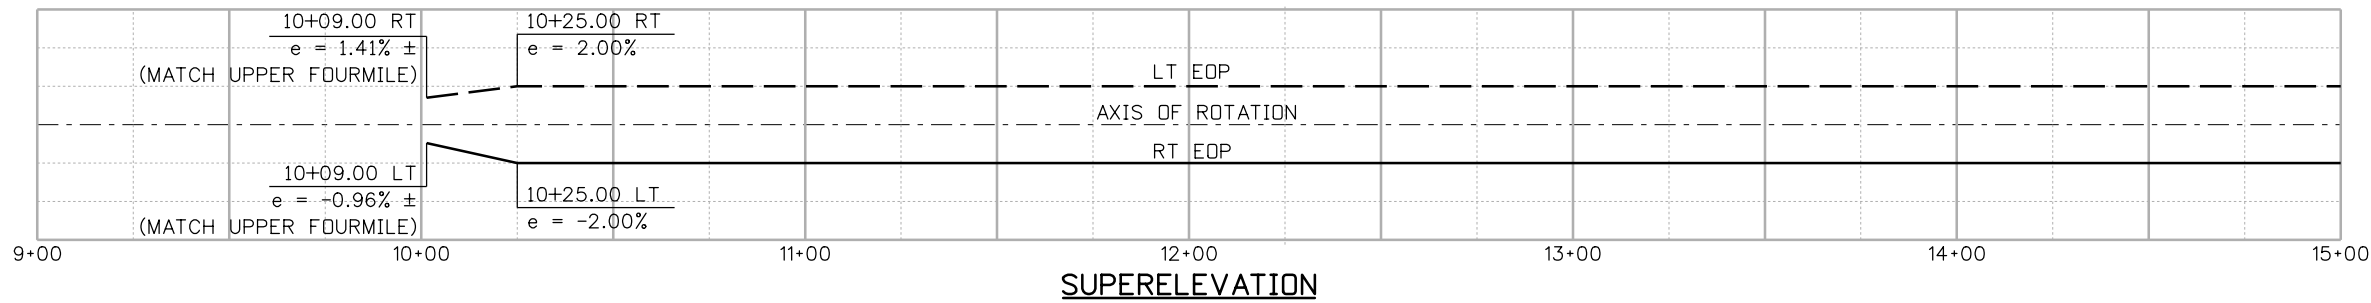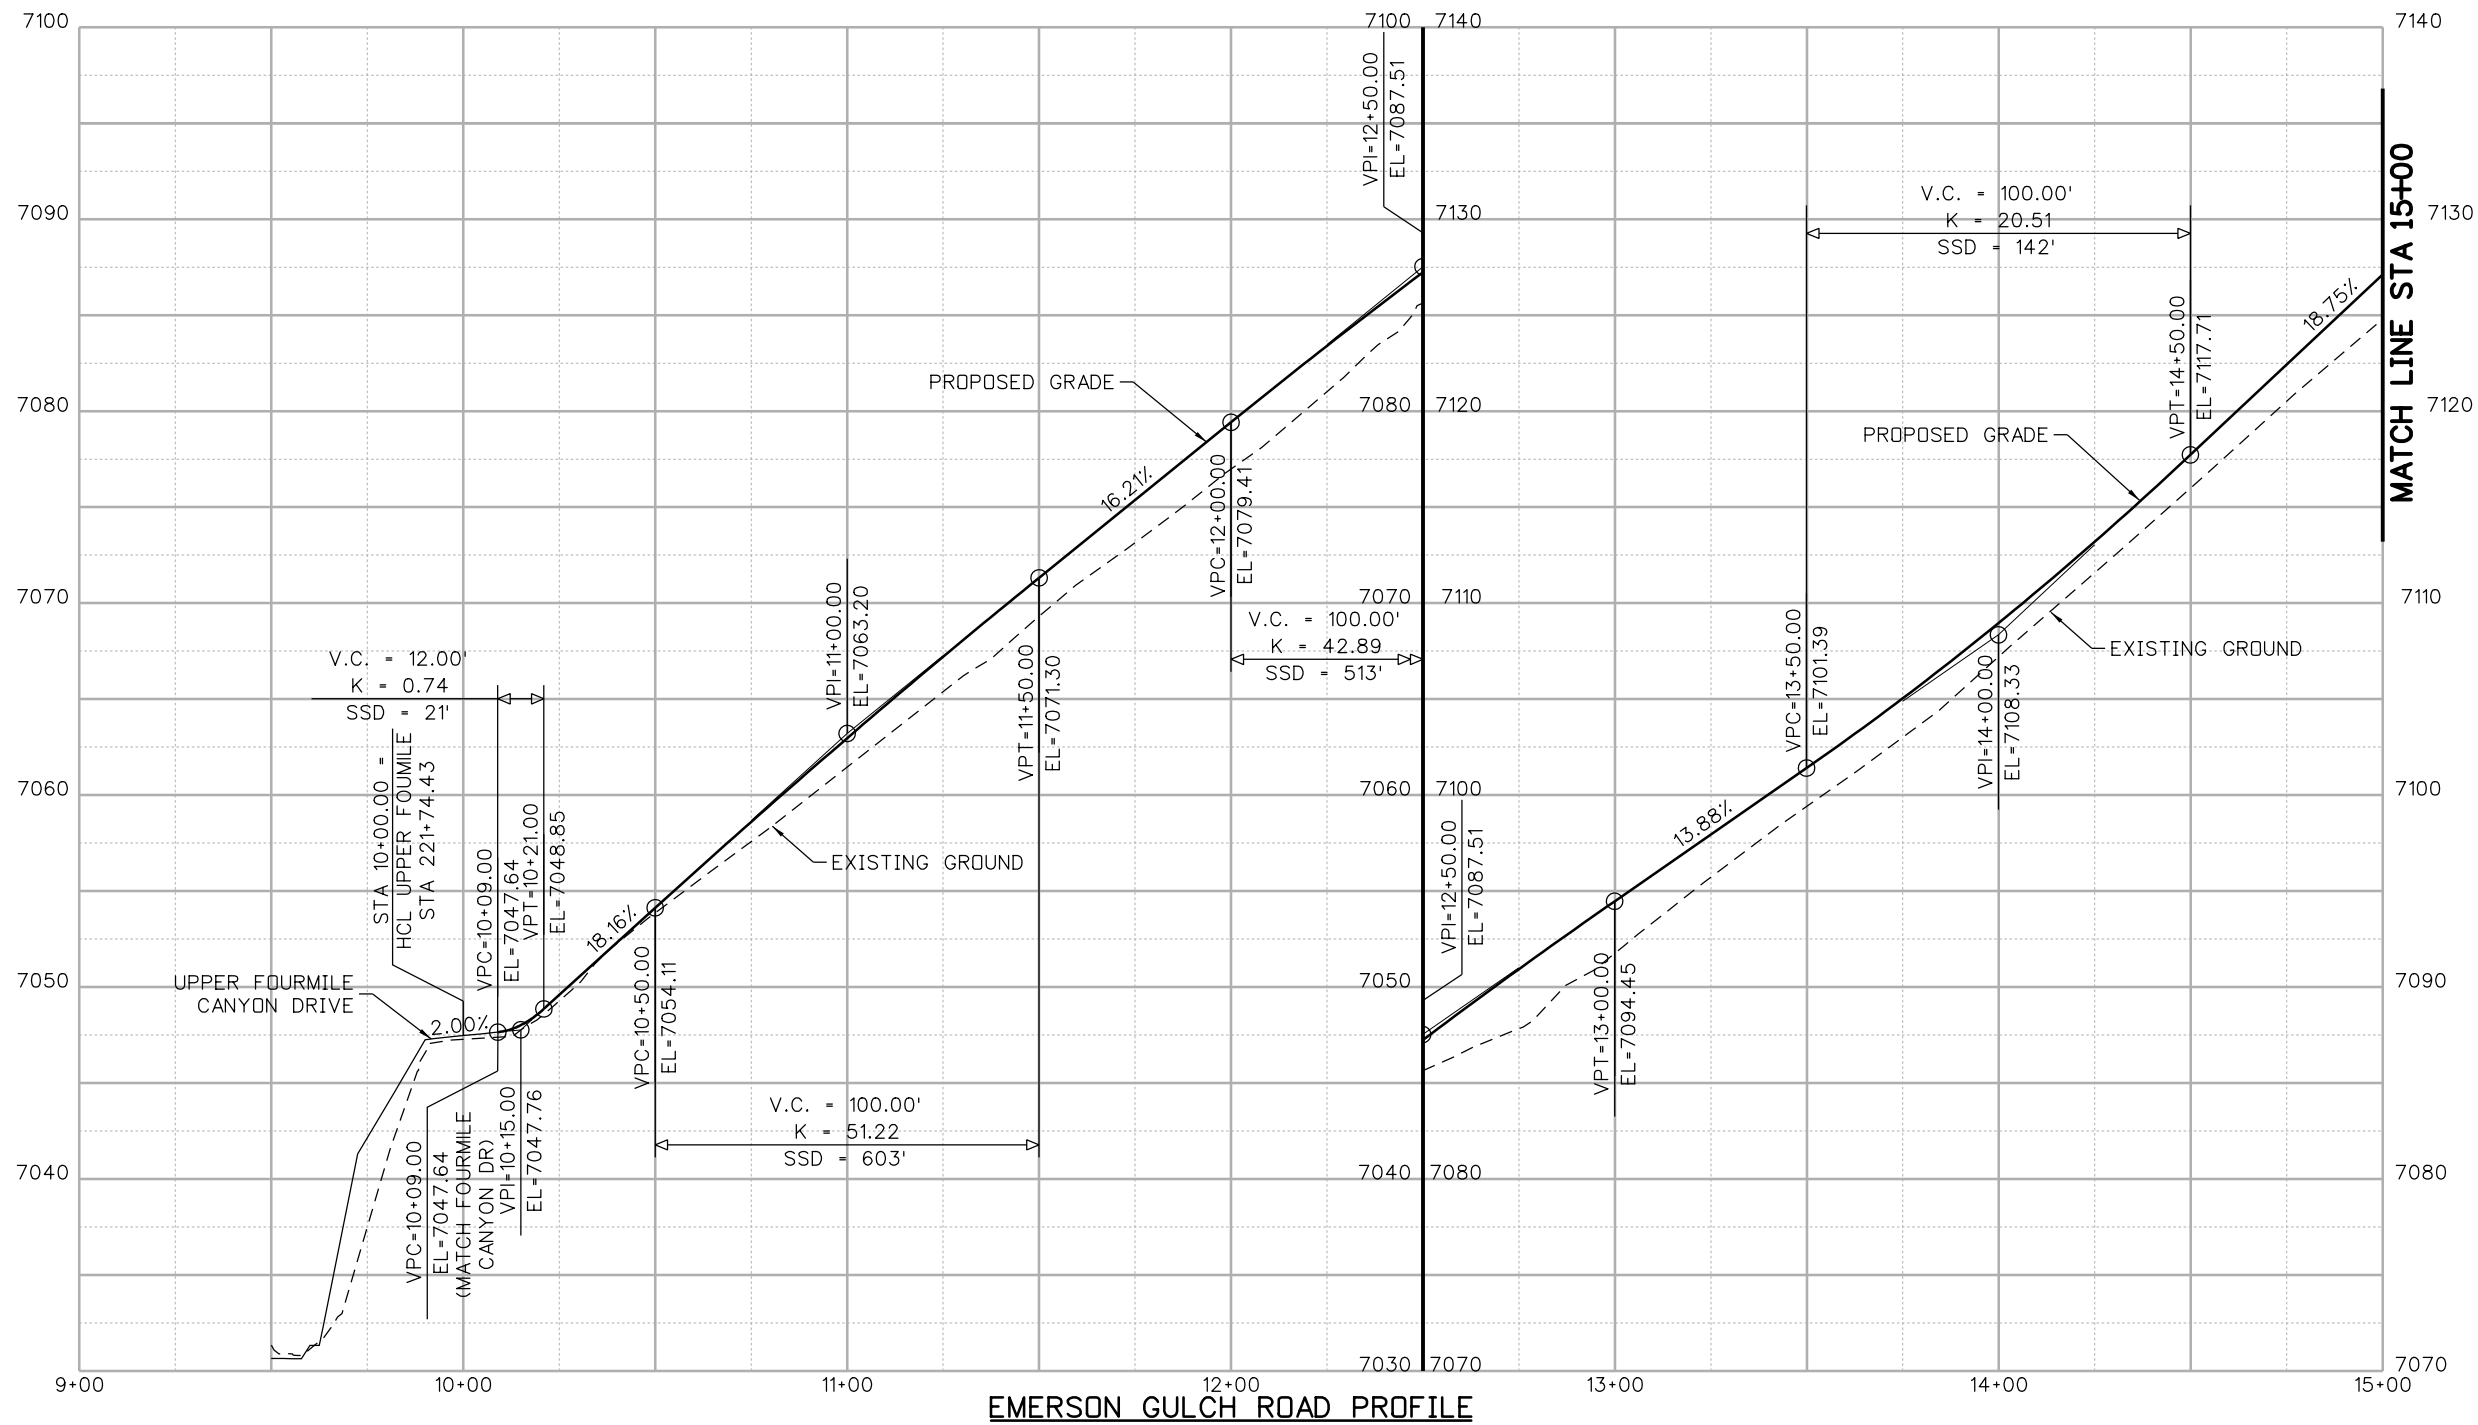



CONSTRUCTION SET		CALL UTILITY NOTIFICATION CENTER OF COLORADO CALL 2-BUSINESS DAYS IN ADVANCE BEFORE YOU DIG, GRADE, OR EXCAVATE FOR THE MARKING OF UNDERGROUND MEMBER UTILITIES		REVISIONS:	NO. DATE REVISION DESCRIPTION:		BOULDER COUNTY TRANSPORTATION DEPARTMENT ENGINEERING DIVISION				EMERSON GULCH ROAD ROADWAY PROFILES (11 OF 13)	
		DESIGNED: MEM	CAD: MEM	CHECKED: JPZ	DATE: 08/30/17		PROJECT NO: 4041.SEP12C37	SHEET NO: 136				

JoAnn Murray 4:45:08 PM 6/26/2017 p:\DCPW\APP\lbr.mbakercorp.com\pwwork\Documents\Projects\Lakewood\Office\Boulder_County_Emergency_Transportation\10\08_Sheet_Files\05_Roadway\CON\UFM_RDWY_PROF 12.dgn

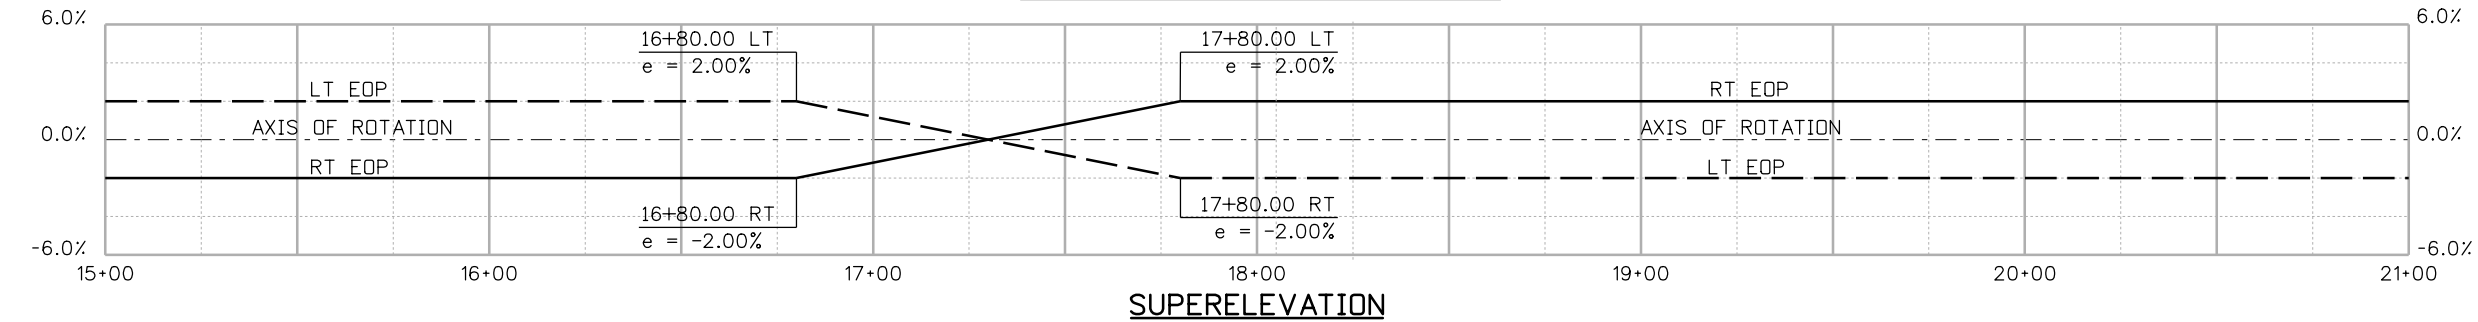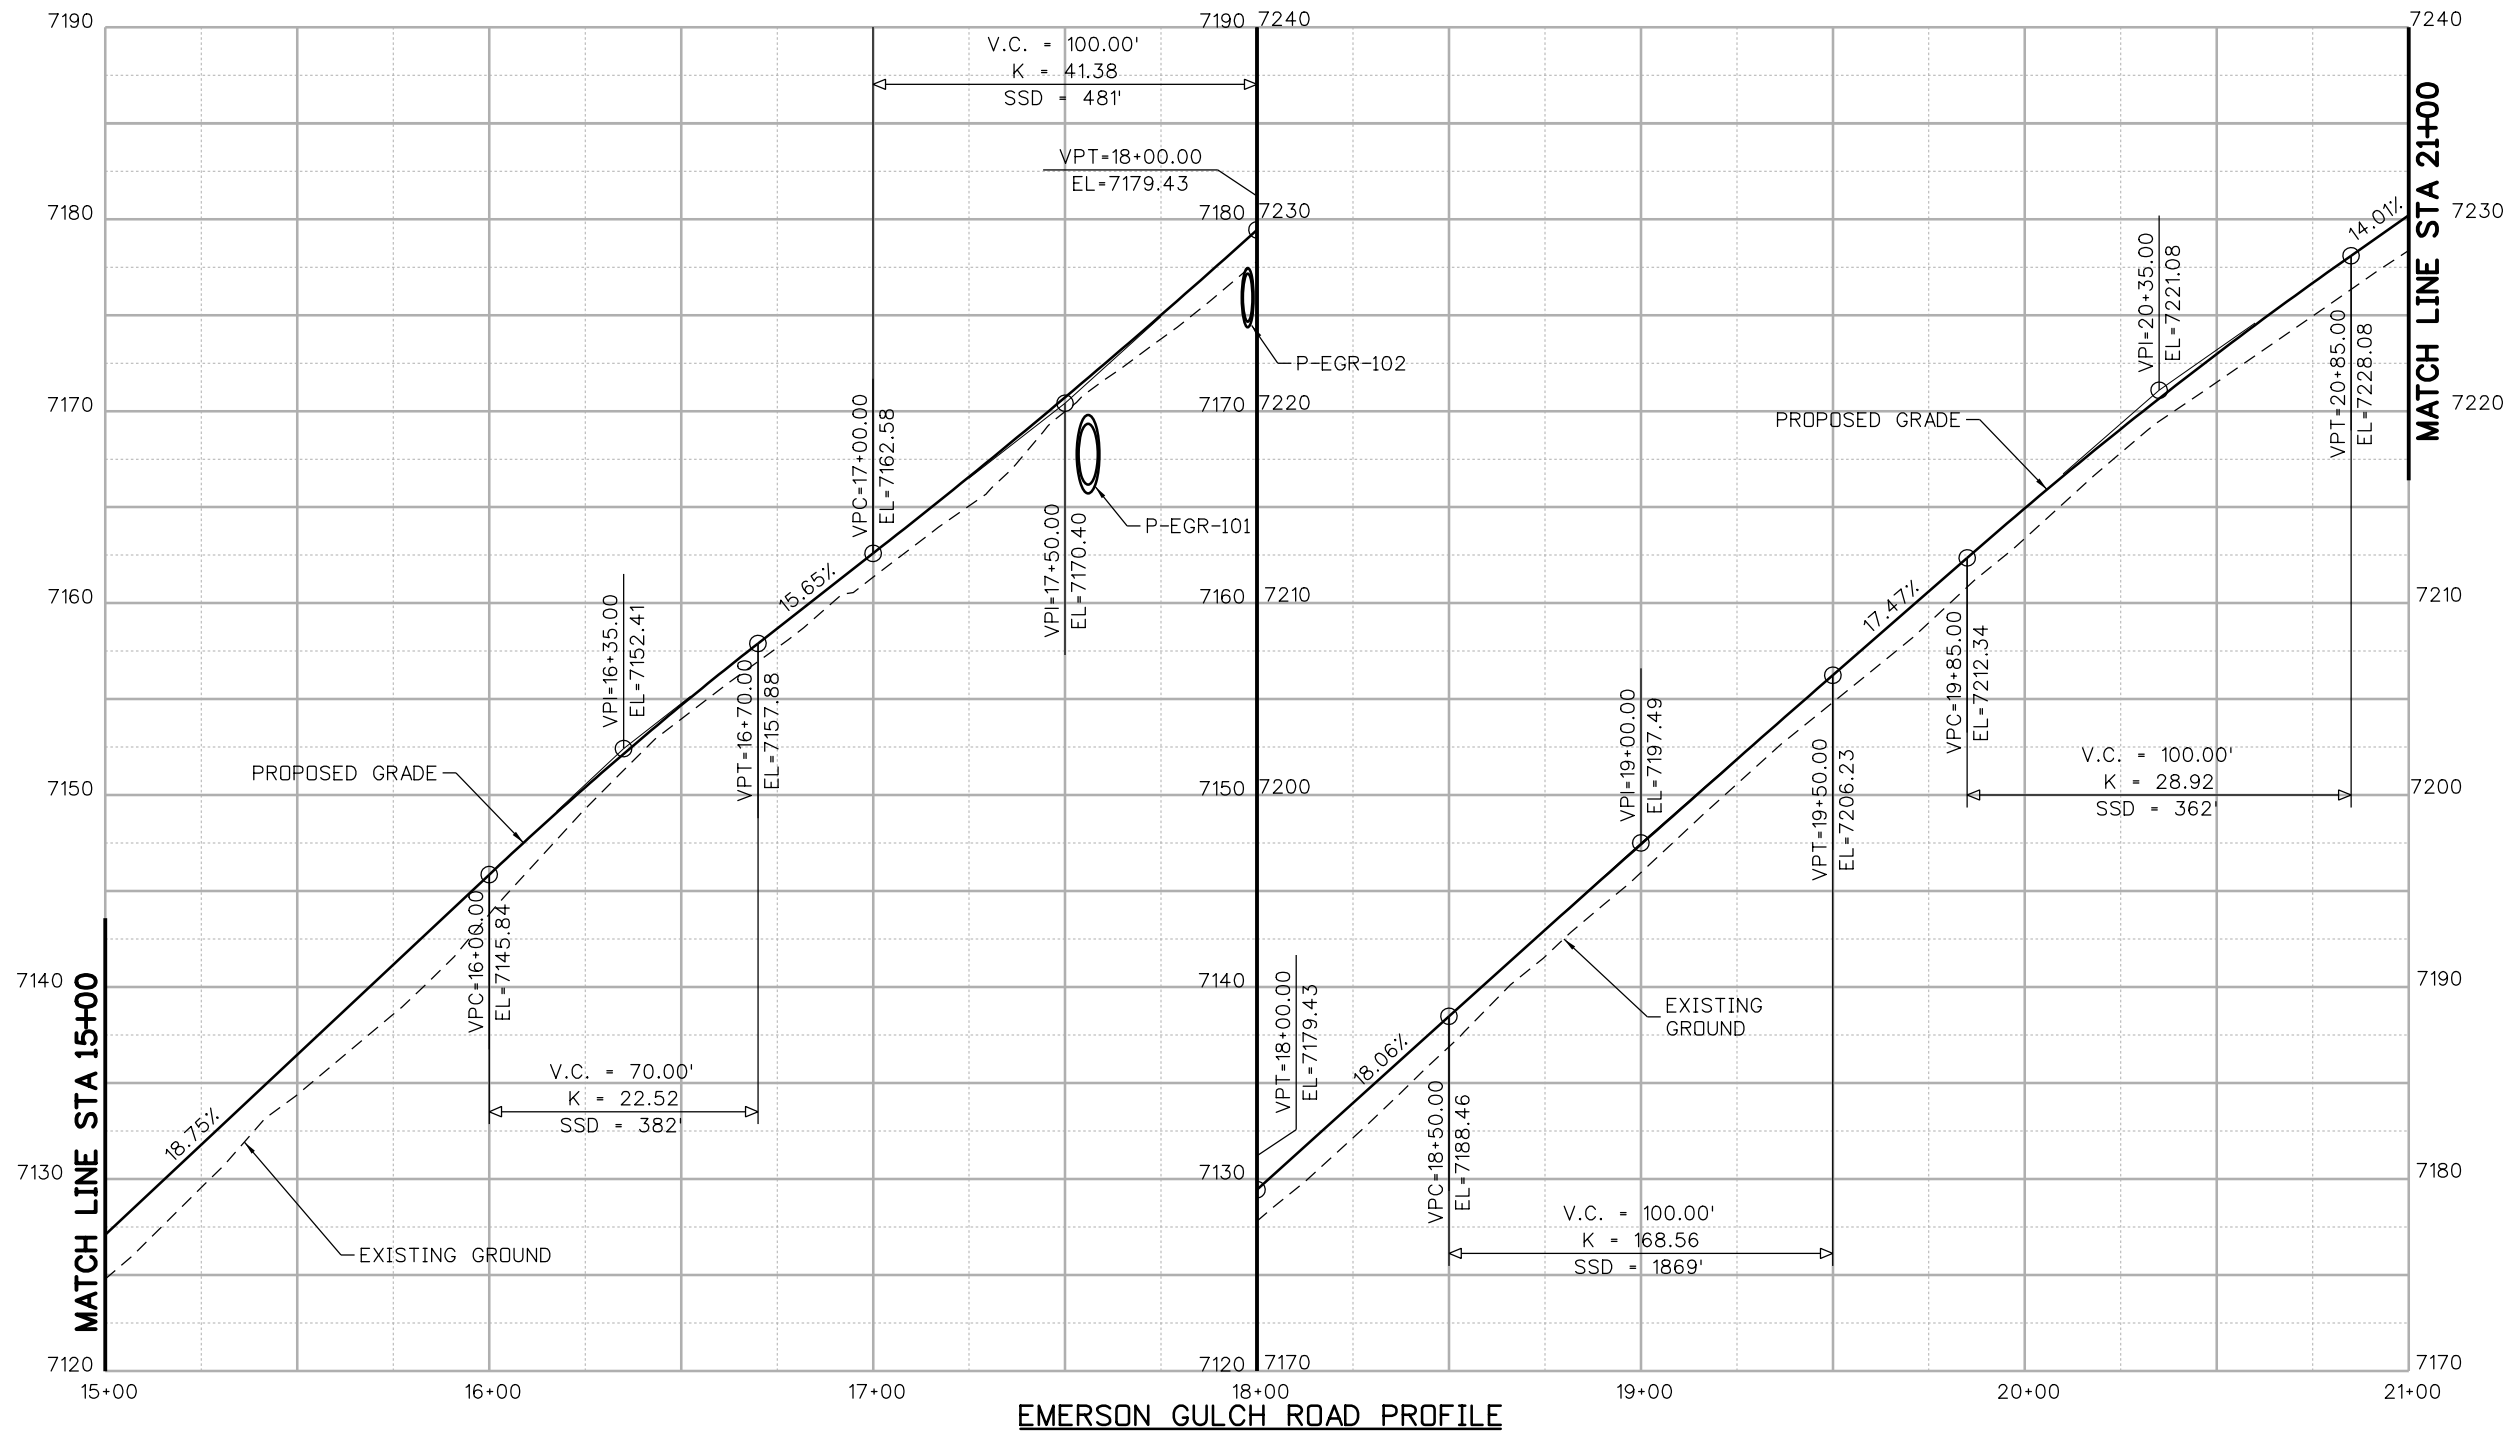

CONSTRUCTION SET	CALL UTILITY NOTIFICATION CENTER OF COLORADO CALL 2-BUSINESS DAYS IN ADVANCE BEFORE YOU DIG, GRADE, OR EXCAVATE FOR THE MARKING OF UNDERGROUND MEMBER UTILITIES	REVISIONS:	NO.	DATE	REVISION DESCRIPTION:	BOULDER COUNTY TRANSPORTATION DEPARTMENT ENGINEERING DIVISION Michael Baker INTERNATIONAL	DESIGNED:	CAD:	CHECKED:	DATE:	EMERSON GULCH ROAD ROADWAY PROFILES (12 OF 13) PROJECT NO: 4041.SEP12C37 SHEET NO: 137
							MEM	MEM	JPZ	08/30/17	

JoAnn Murray 4:45:25 PM 6/26/2017 p:\1\DCPWAPP\1\m.baker\corp.com\pwwork\Documents\Projects\Lakewood\Office\Boulder\County_Emergency_Transportation\10\08_Sheet_L_Files\05_Roadway\CON\UFM_RDWY_PROF_13.dgn

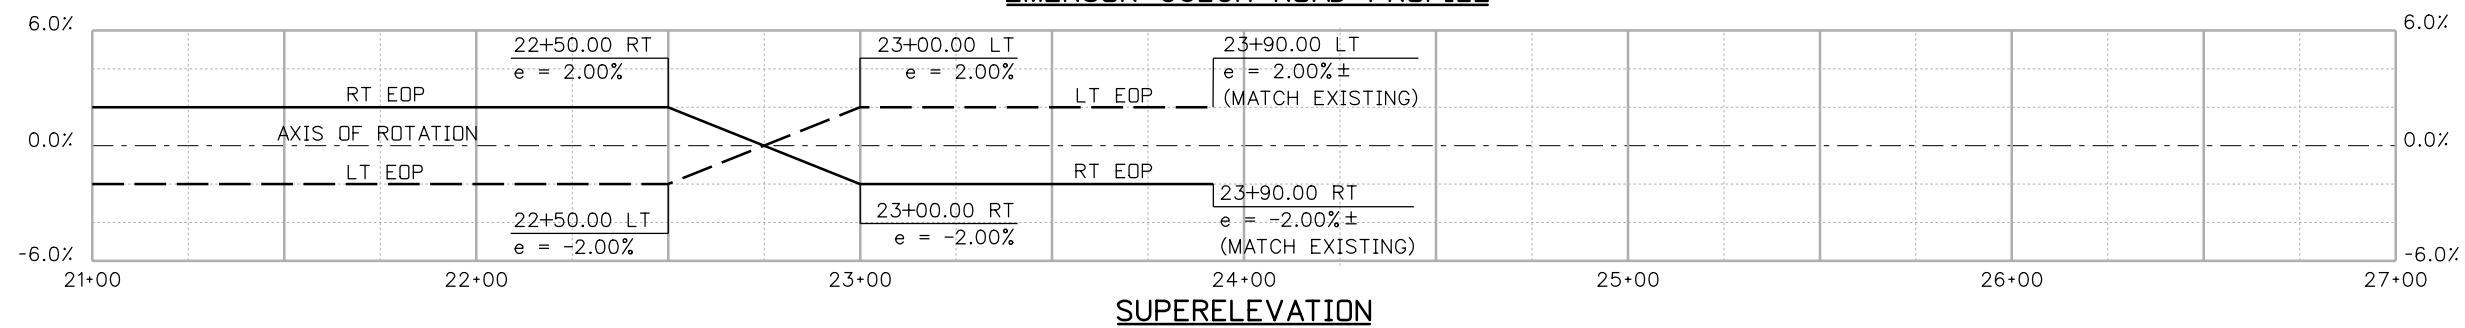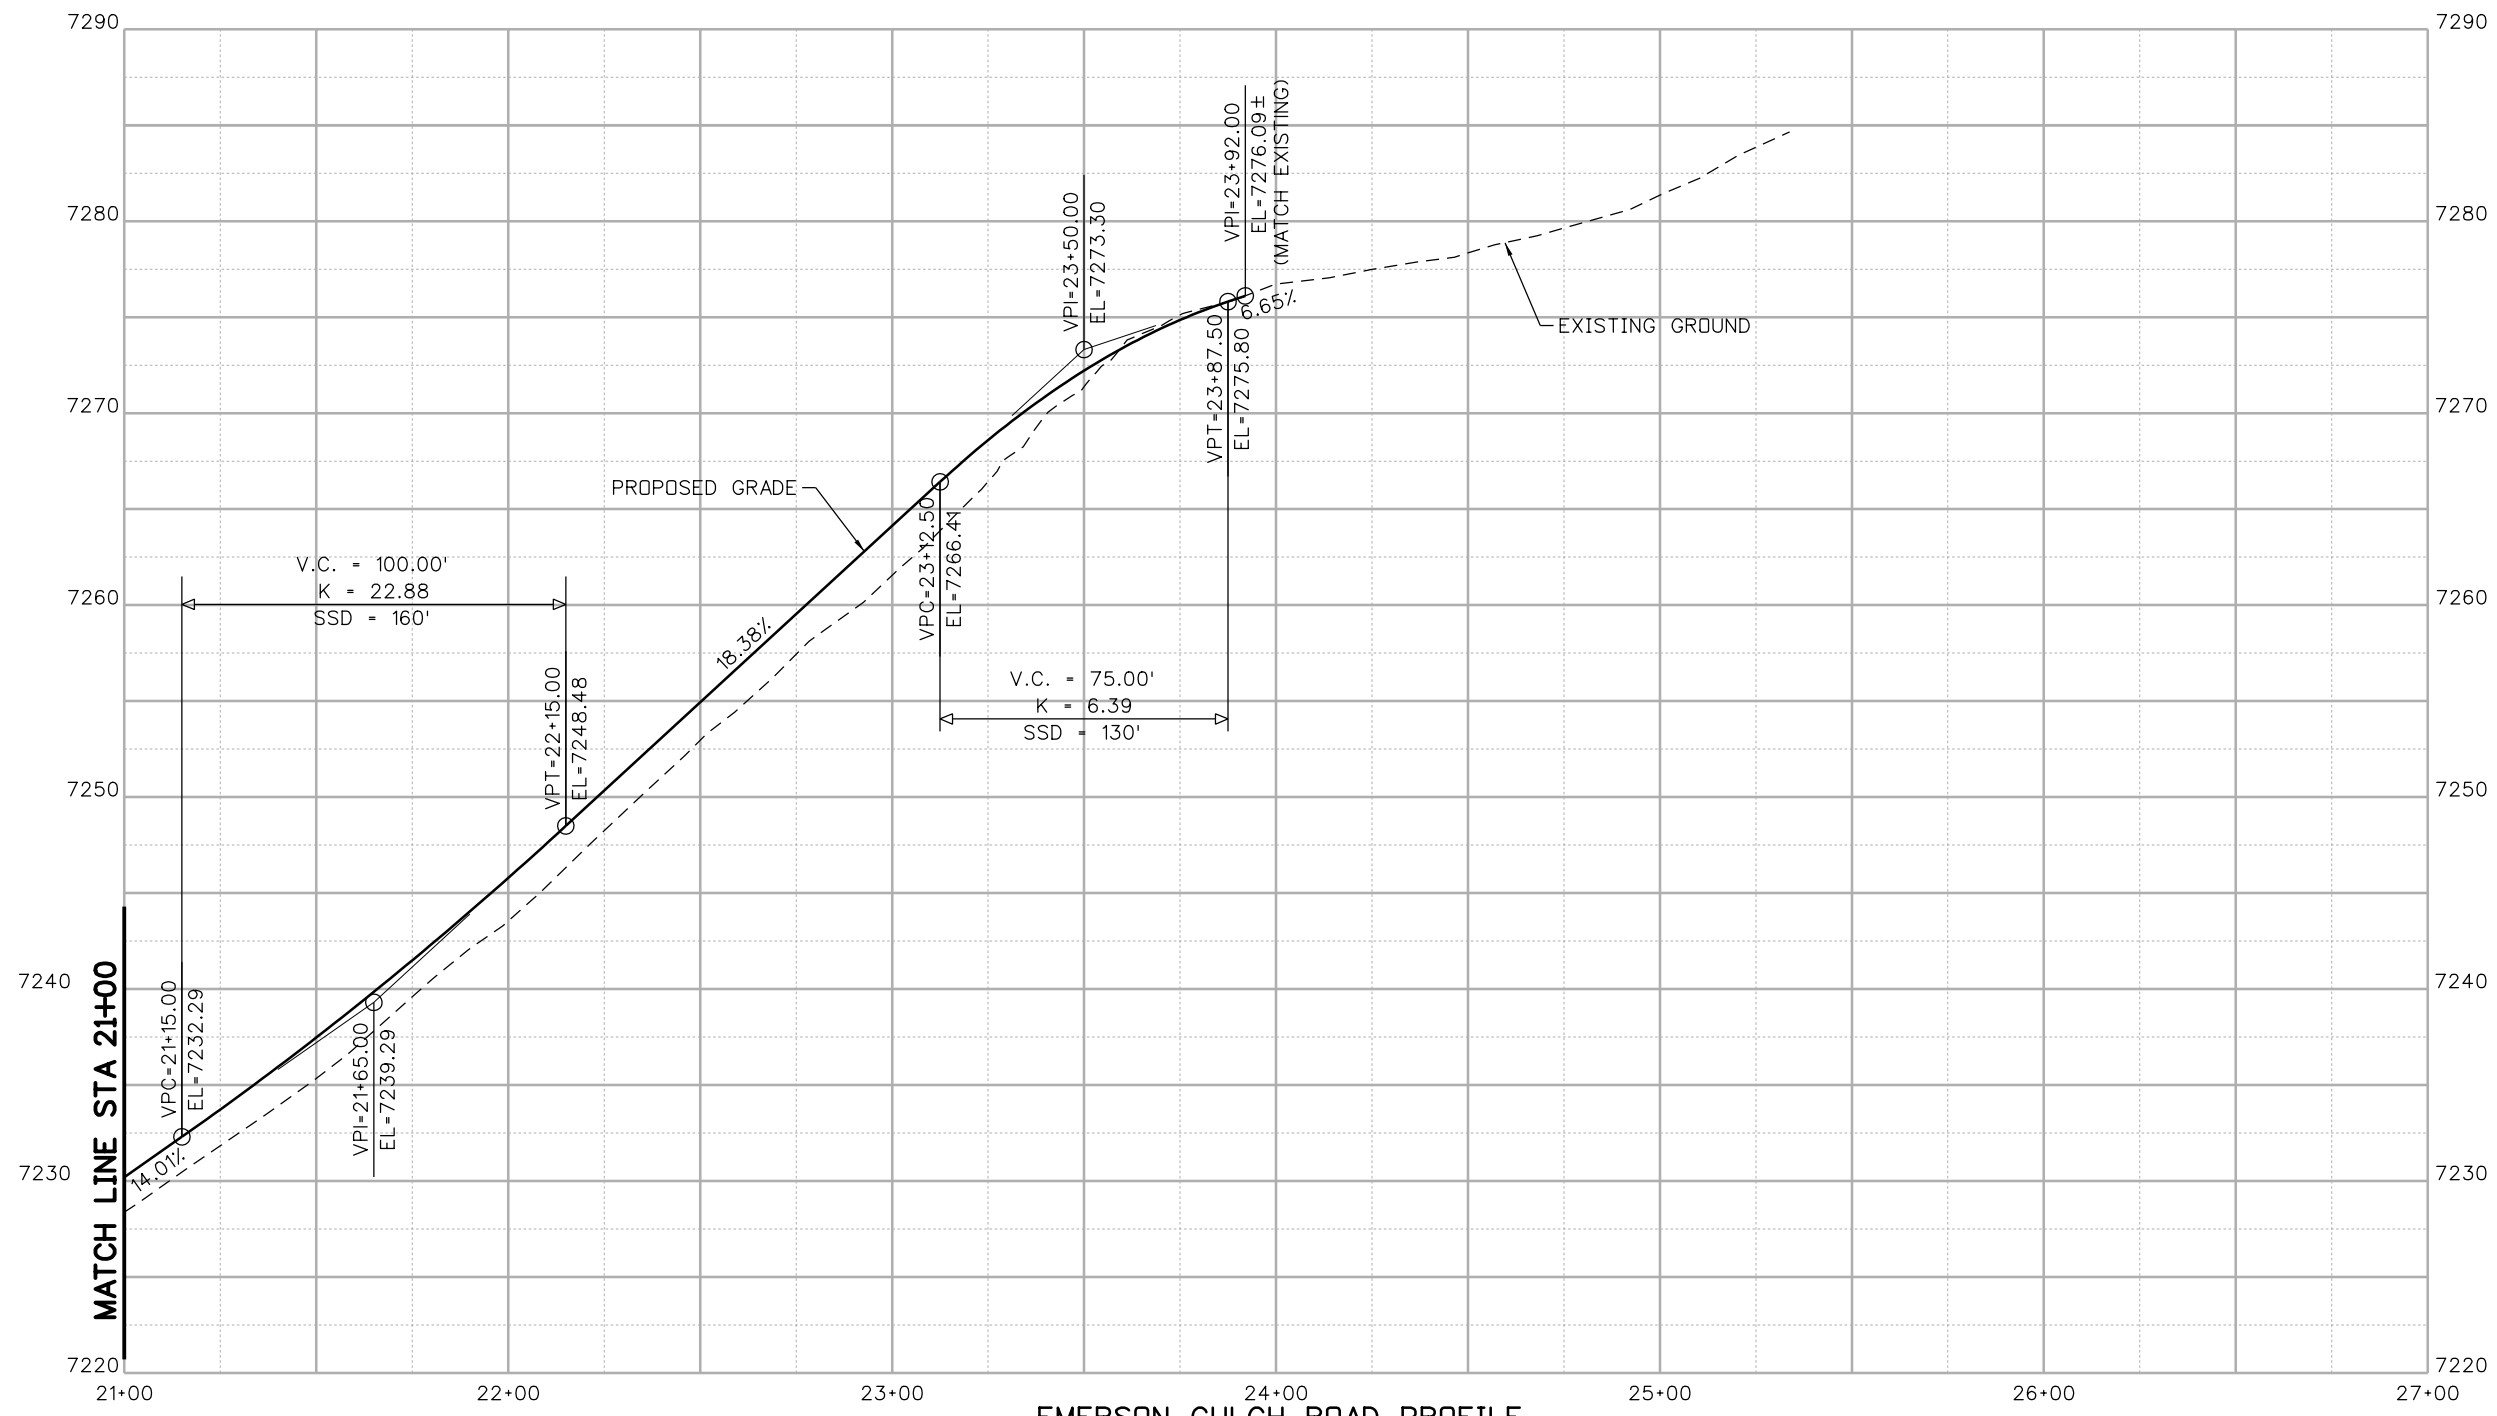

CONSTRUCTION SET	 <small>CALL UTILITY NOTIFICATION CENTER OF COLORADO CALL 2-BUSINESS DAYS IN ADVANCE BEFORE YOU DIG, GRADE, OR EXCAVATE FOR THE MARKING OF UNDERGROUND MEMBER UTILITIES</small>	<table border="1" style="width: 100%; border-collapse: collapse;"> <tr> <th style="width: 5%;">REVISIONS:</th> <th style="width: 5%;">NO.</th> <th style="width: 10%;">DATE</th> <th style="width: 80%;">REVISION DESCRIPTION:</th> </tr> <tr> <td> </td> <td> </td> <td> </td> <td> </td> </tr> </table>	REVISIONS:	NO.	DATE	REVISION DESCRIPTION:					 BOULDER COUNTY TRANSPORTATION DEPARTMENT ENGINEERING DIVISION Michael Baker INTERNATIONAL	<table border="1" style="width: 100%; border-collapse: collapse;"> <tr> <td>DESIGNED: MEM</td> <td>CAD: MEM</td> <td>CHECKED: JPZ</td> <td>DATE: 08/30/17</td> </tr> </table>	DESIGNED: MEM	CAD: MEM	CHECKED: JPZ	DATE: 08/30/17	EMERSON GULCH ROAD ROADWAY PROFILES (13 OF 13) <small>PROJECT NO: 4041.SEP12C37 SHEET NO: 138</small>
REVISIONS:	NO.	DATE	REVISION DESCRIPTION:														
DESIGNED: MEM	CAD: MEM	CHECKED: JPZ	DATE: 08/30/17														