


5/14/15

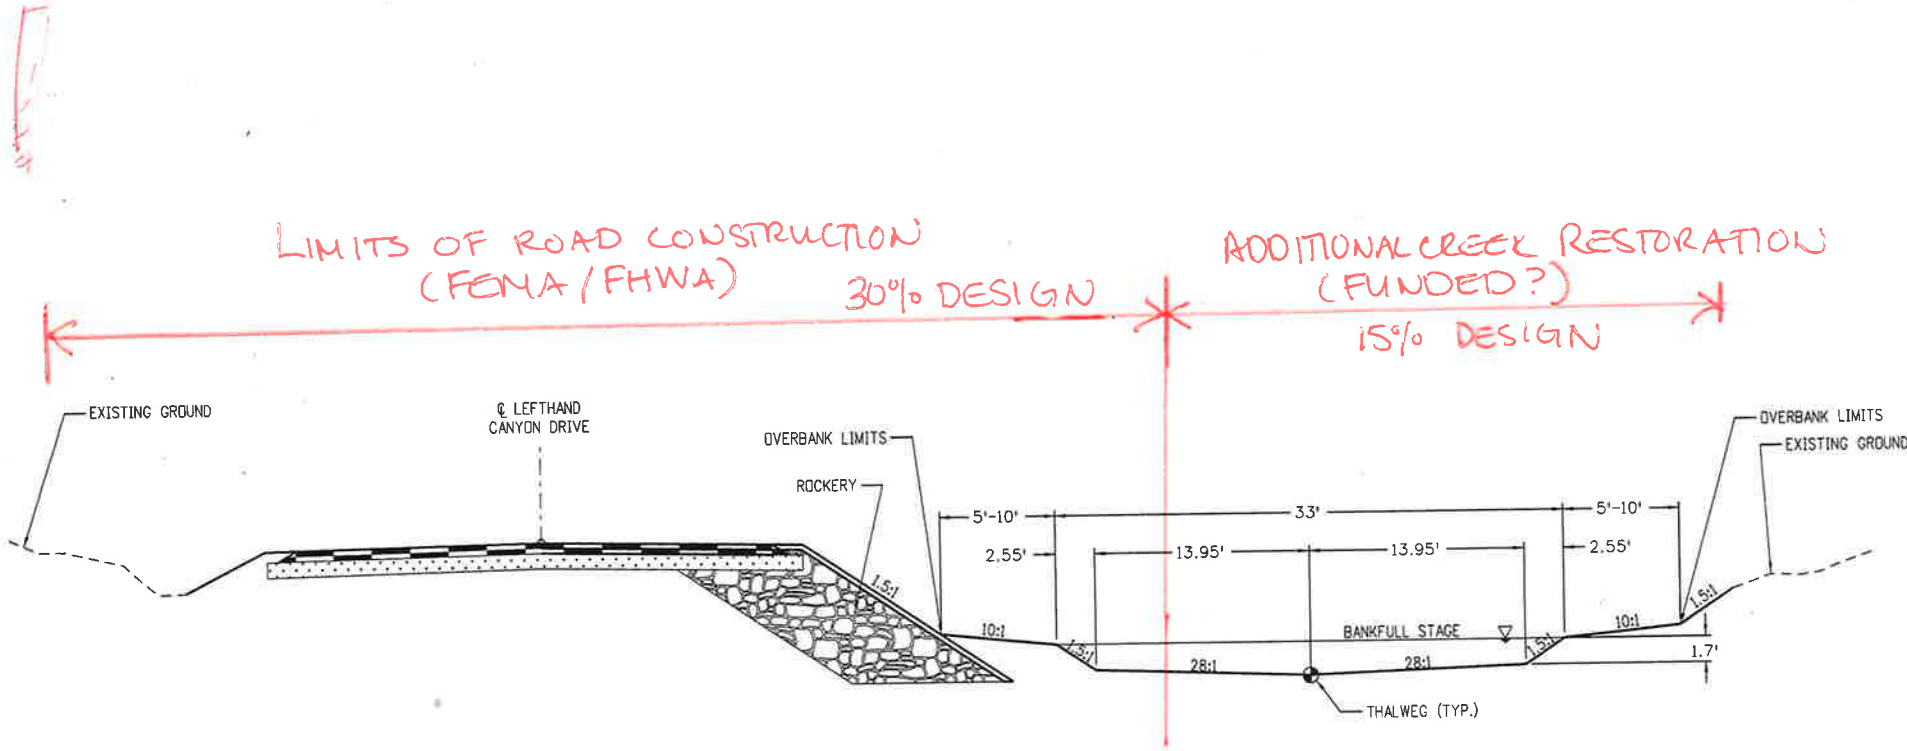

TYPICAL SECTION ROAD / CREEK